


Design Elements Catalogs


Style Made Easy Online by White River

White River's 10 online Design Elements Catalogs offer a wide variety of carefully considered and properly proportioned architectural elements. From intricate ceiling designs and panelled walls to mantels, door surrounds, cabinetry and more. White River's Design Team strives to offer a range of Traditional and Ornate Classically inspired designs. Included are the specifications that help you understand and make decisions about these important and lasting architectural elements for your interiors.

Traditional to Ornate Design Elements

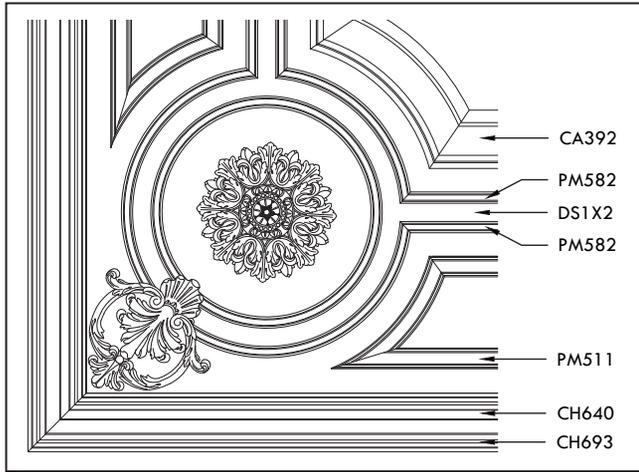


Complex, beautiful designs specifying in-stock products from our Traditional Moulding Collection and Woodcarvings

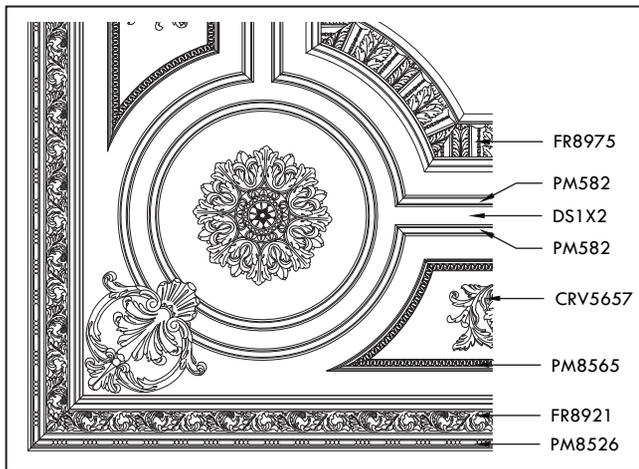


Ornate Classical motifs, specifying in-stock products from our Mon Reale® Moulding Collection and Woodcarvings

Reflected Ceiling Designs & Detailed Information

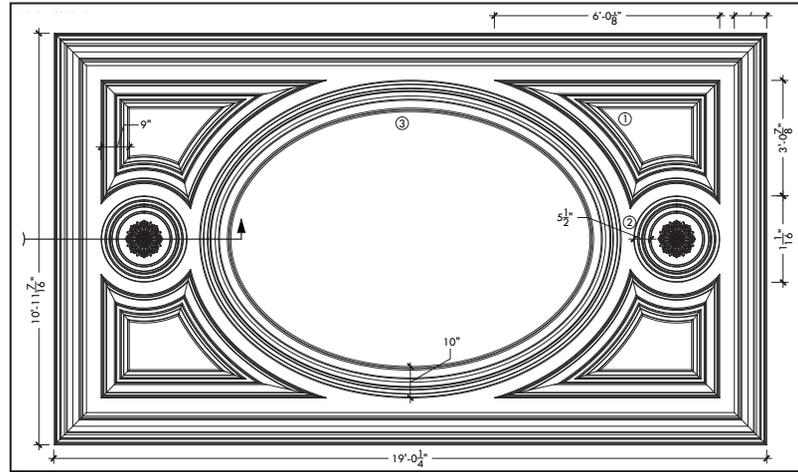


Reflected ceiling plan shows overall design and complete dimensions

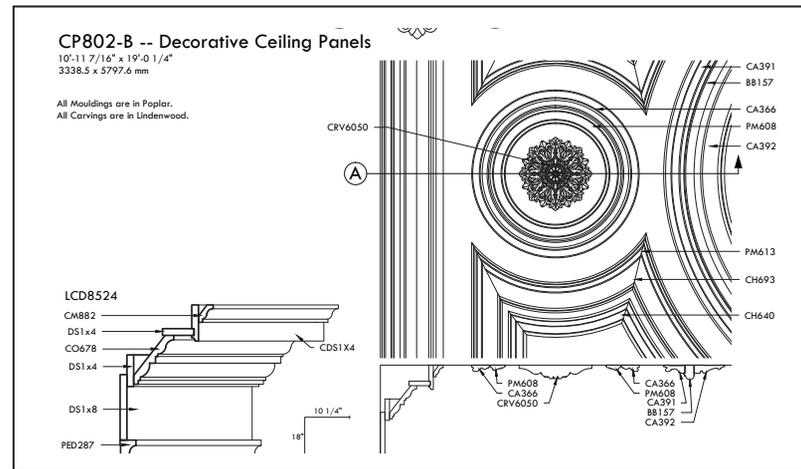

Detailed information includes moulding section, size, product & installation specifications

Numbering System

- Individual Design Catalogs are in alphanumerical order. Examples - MAN952, MAN953, MAN954
- Design Elements that have multiple pages are denoted with an A or B. Examples - CAB150-A, CAB150-B, CP857-A, CP857-B
- Design Element numbers located top left corner of page

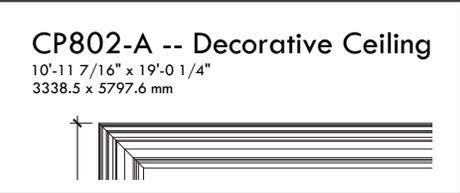

White River's Design Services

White River's Design Services can re-scale all designs to fit your wall and ceiling sizes. We can modify the design in any way needed. We can do a take-off and offer a quote for one room or your entire job. This is a fee-based service. To request a CAD dwg file of design elements from all catalogs, click on the Download CAD link request.

From the Flipbook


- You can [Print](#) [Download](#) [Share](#) [Zoom](#)

Contact Us Today!

For more information, call (800) 558-0119 ext. 110 and ask for Design Services or email Designs@WhiteRiver.com.

WP500 -- Decorative Wall Panels

CAD DWG available upon request

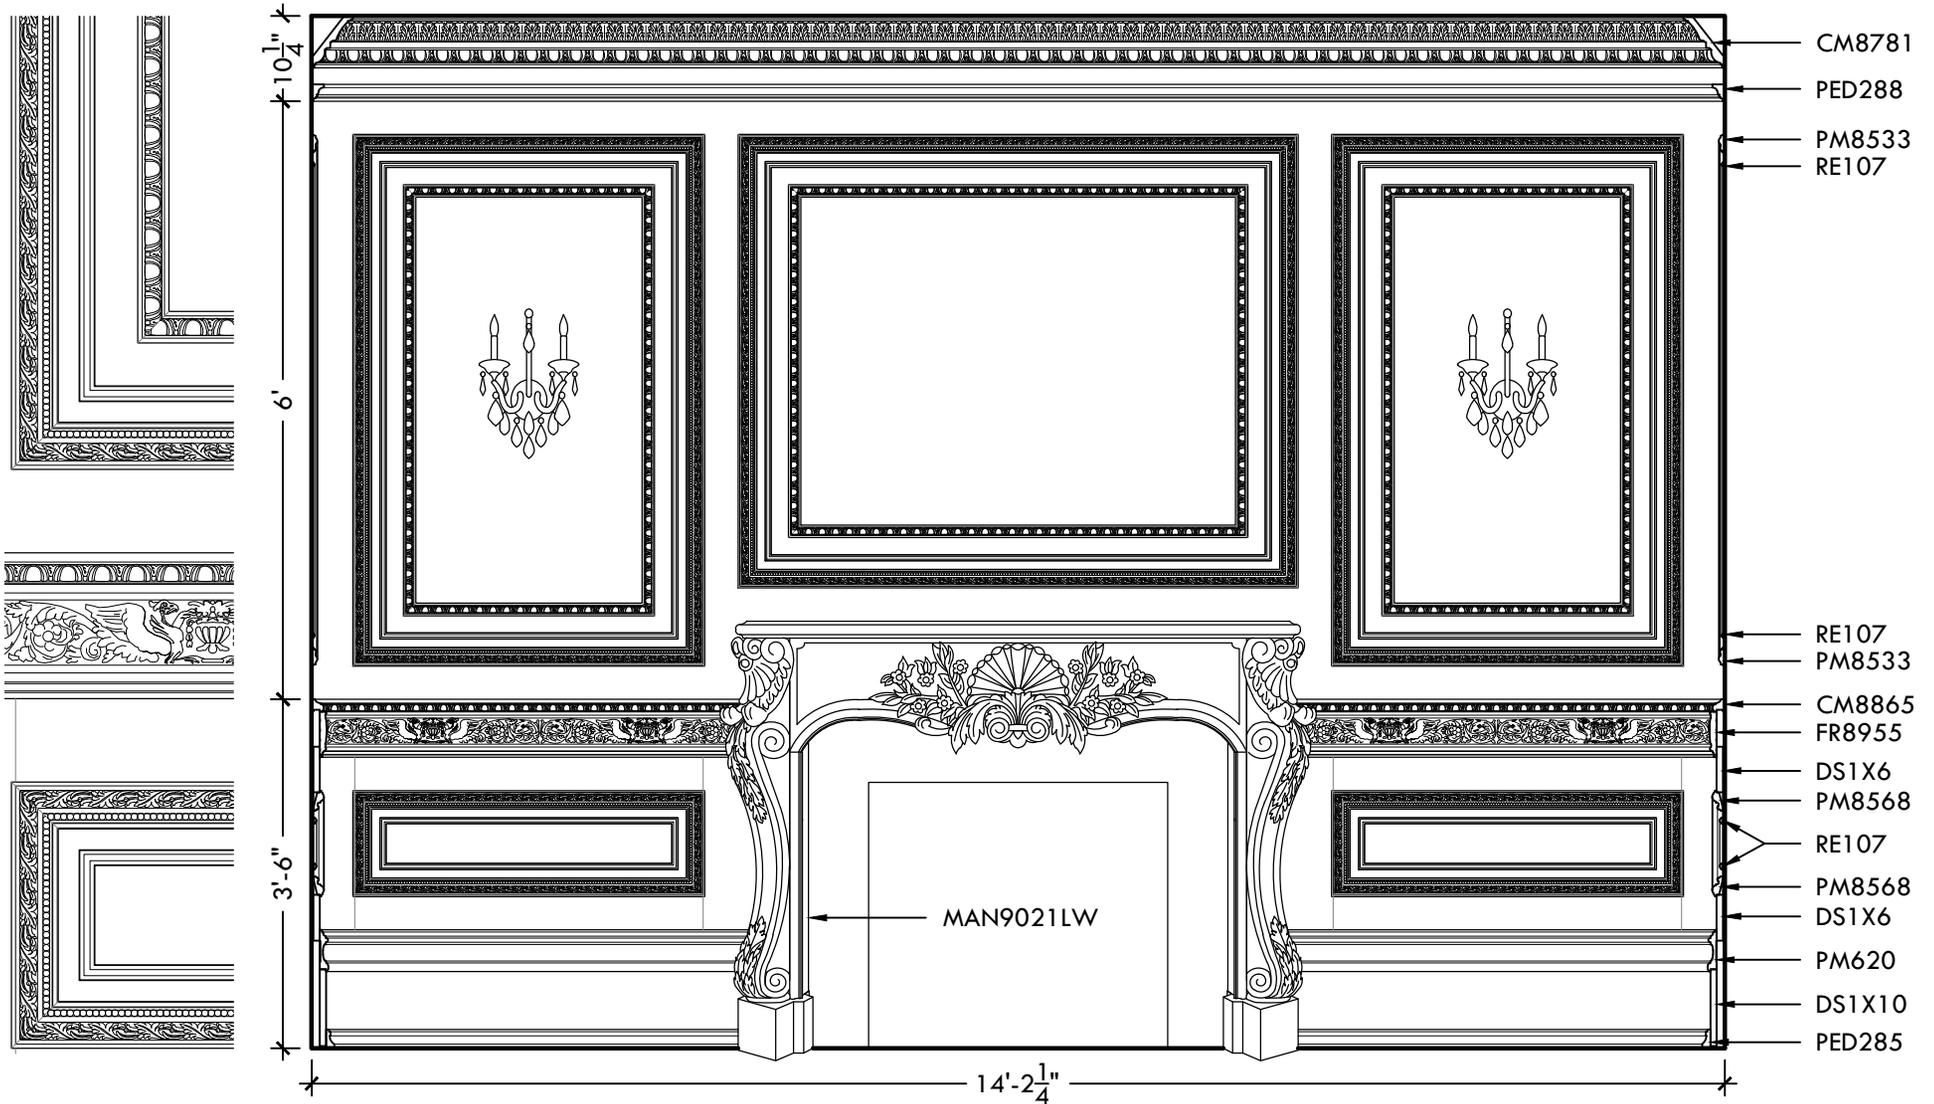

Design Services Department

©White River Hardwoods-Woodworks, Inc.®

1-800-558-0119




www.WhiteRiver.com

WP501 -- Decorative Wall Panels

16'-0"w x 7'-8 1/8"h x 1"d
CAD DWG available upon request

Woodcarvings:

CRV6116 Medium Clipped Scrolled Corner; Lindenwood
CRV6078 Medium Acanthus Plume Drop; Lindenwood

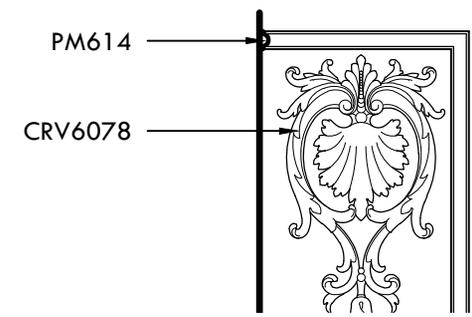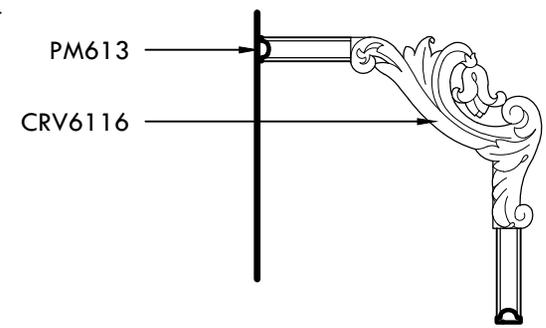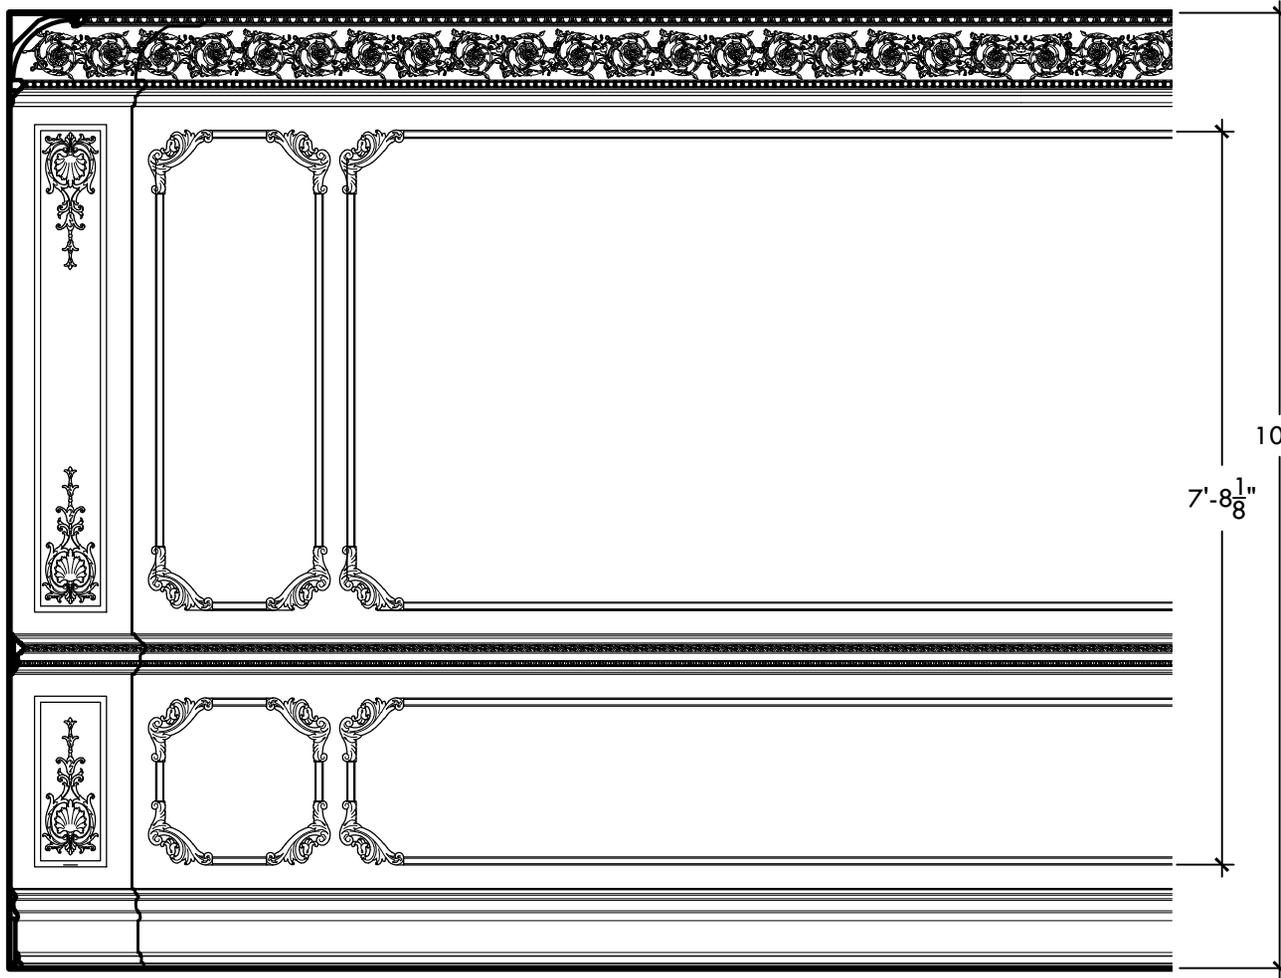



Cornice: PM593, CDS1x4, CO704,
DS7872, BB8110, PM529
Chairrail: PM617, CA8348, PM617
Base: PM622, DS1x6, PM529

WP502 -- Decorative Wall Panels

7'-2 1/2"w x 4'-10 1/8"h x 7/8"d
 CAD DWG available upon request

Woodcarvings:

CRV6116 Medium Clipped Scrolled Corner; Lindenwood
 CRV6078 Medium Acanthus Plume Drop; Lindenwood

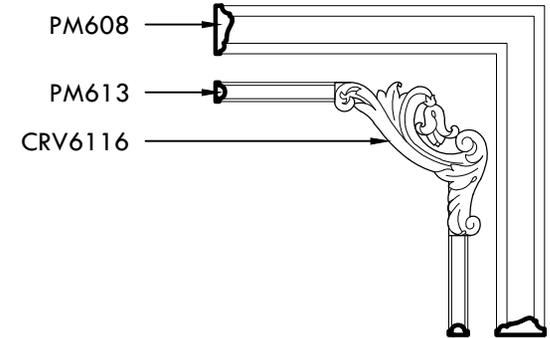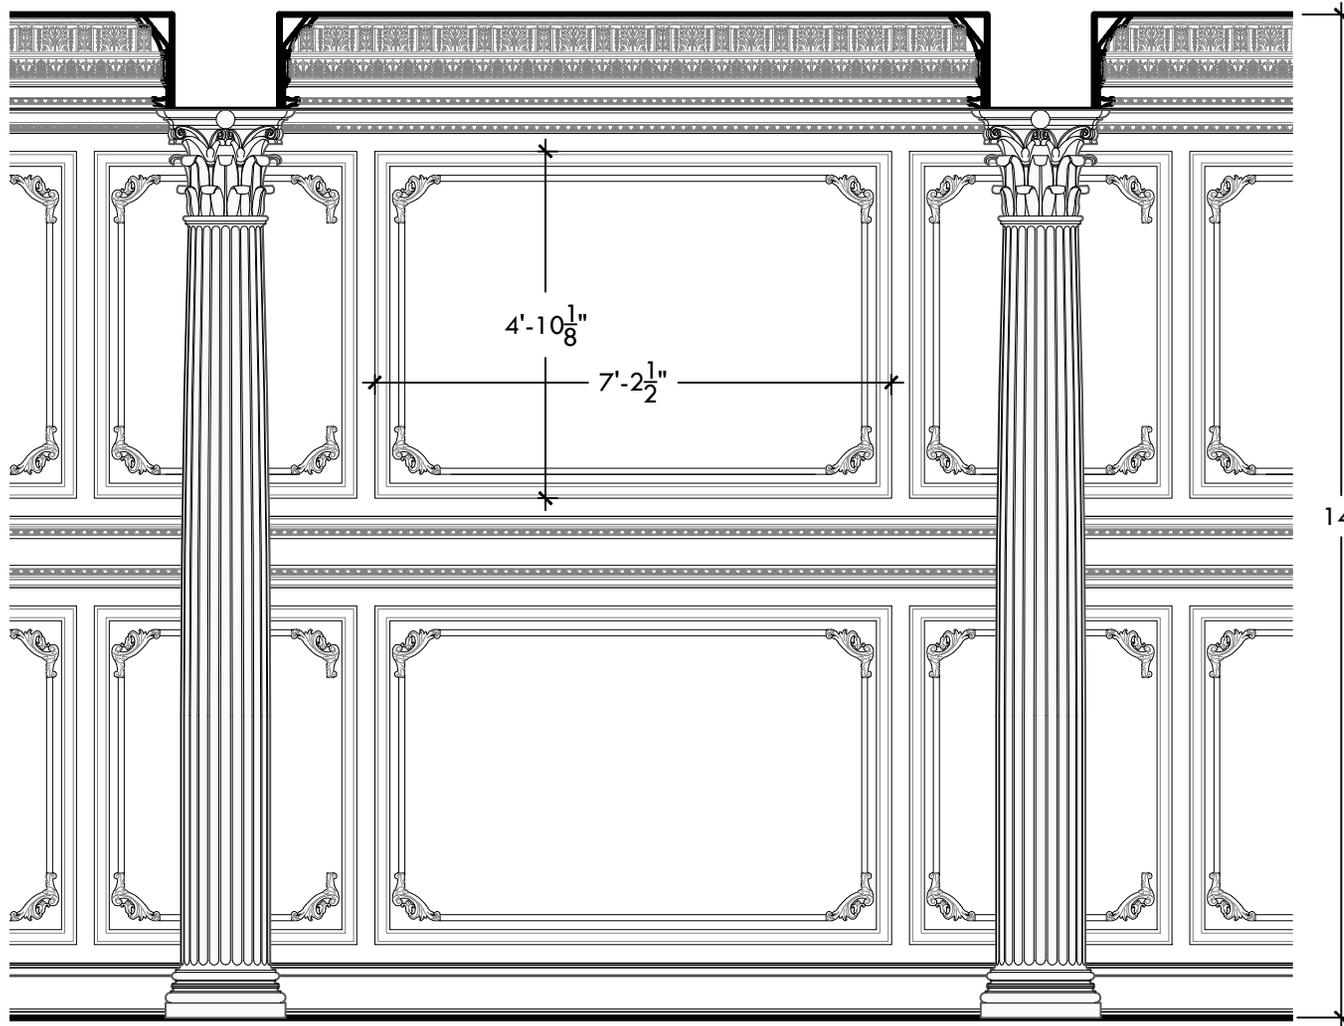




Cornice: CM8809, FR8966, DS1x6,
 CM8864,
 Chairrail: PM529, CM8790, DS1x6,
 CM8790, PM529
 Base: PM577, DS1x7, DS110

WP503 -- Decorative Wall Panels

16'-0"w x 7'-8 1/8"h x 1"d
CAD DWG available upon request

Woodcarvings:

CRV6116 Medium Clipped Scrolled Corner; Lindenwood
CRV6078 Medium Acanthus Plume Drop; Lindenwood

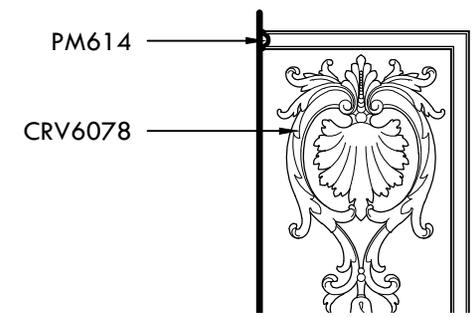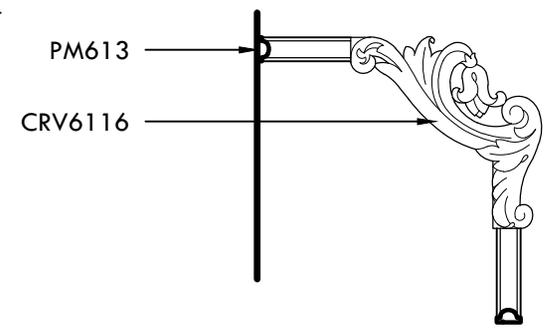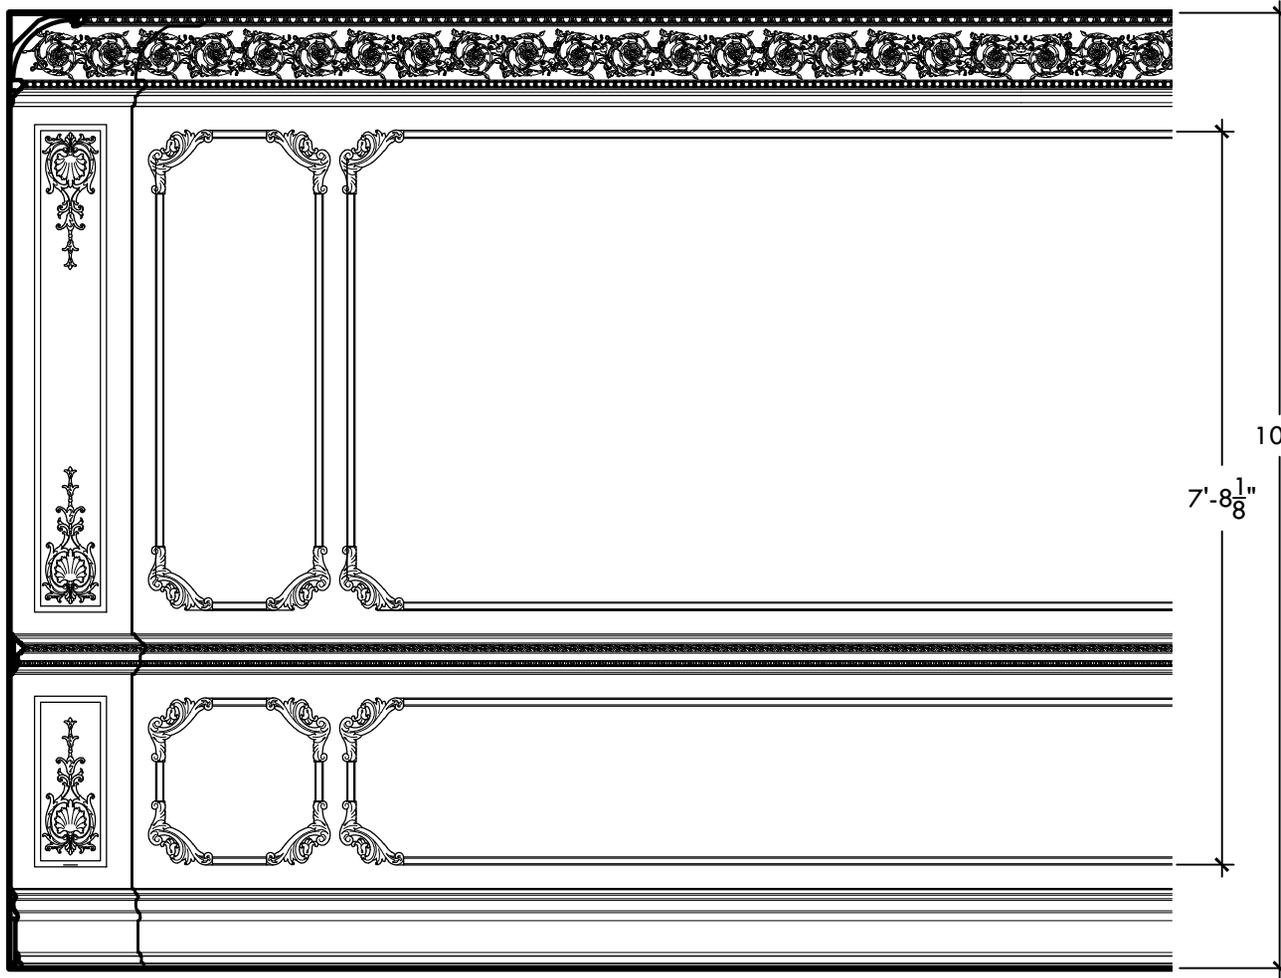



Cornice: PM593, CDS1x4, CO704,
DS7872, BB8110, PM529
Chairrail: PM617, CA8348, PM617
Base: PM622, DS1x6, PM529

WP504 -- Decorative Wall Panels

2'-6 13/16"w x 6'-5 13/16"h x 1 1/4"d
CAD DWG available upon request

Woodcarvings:

- CRV6070 Pair of Medium Acanthus Scrolls; Lindenwood
- CRV5634 Pair of Continuous Scrolls; Maple/Cherry
- CRV6092 Medium Petal Rosette; Lindenwood
- CRV6078 Medium Acanthus Plume Drop; Lindenwood

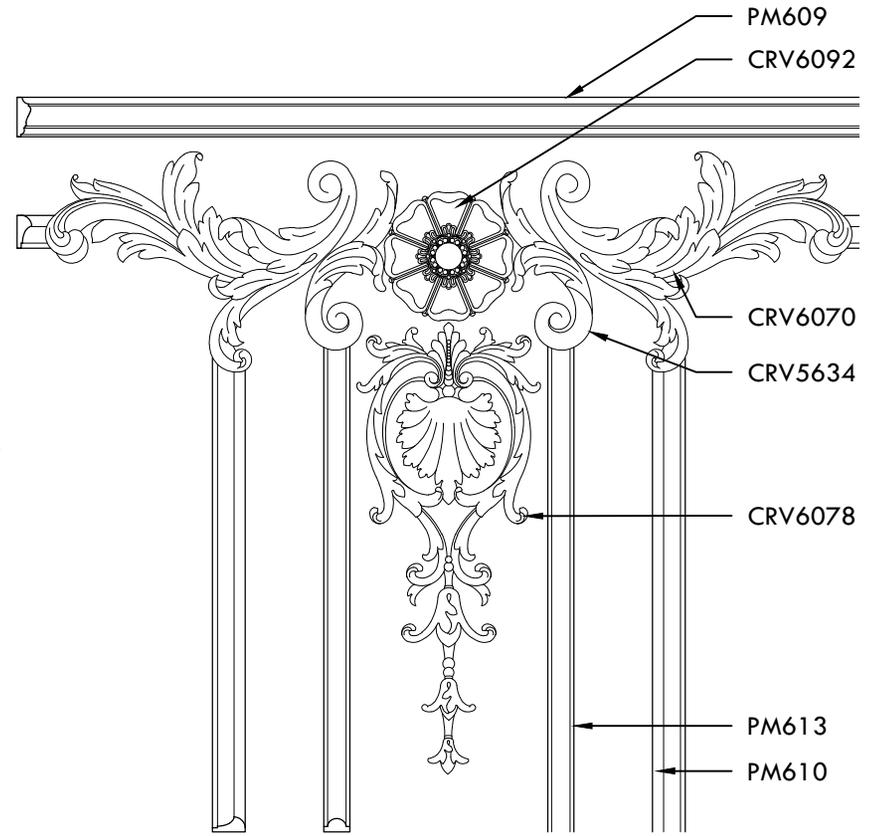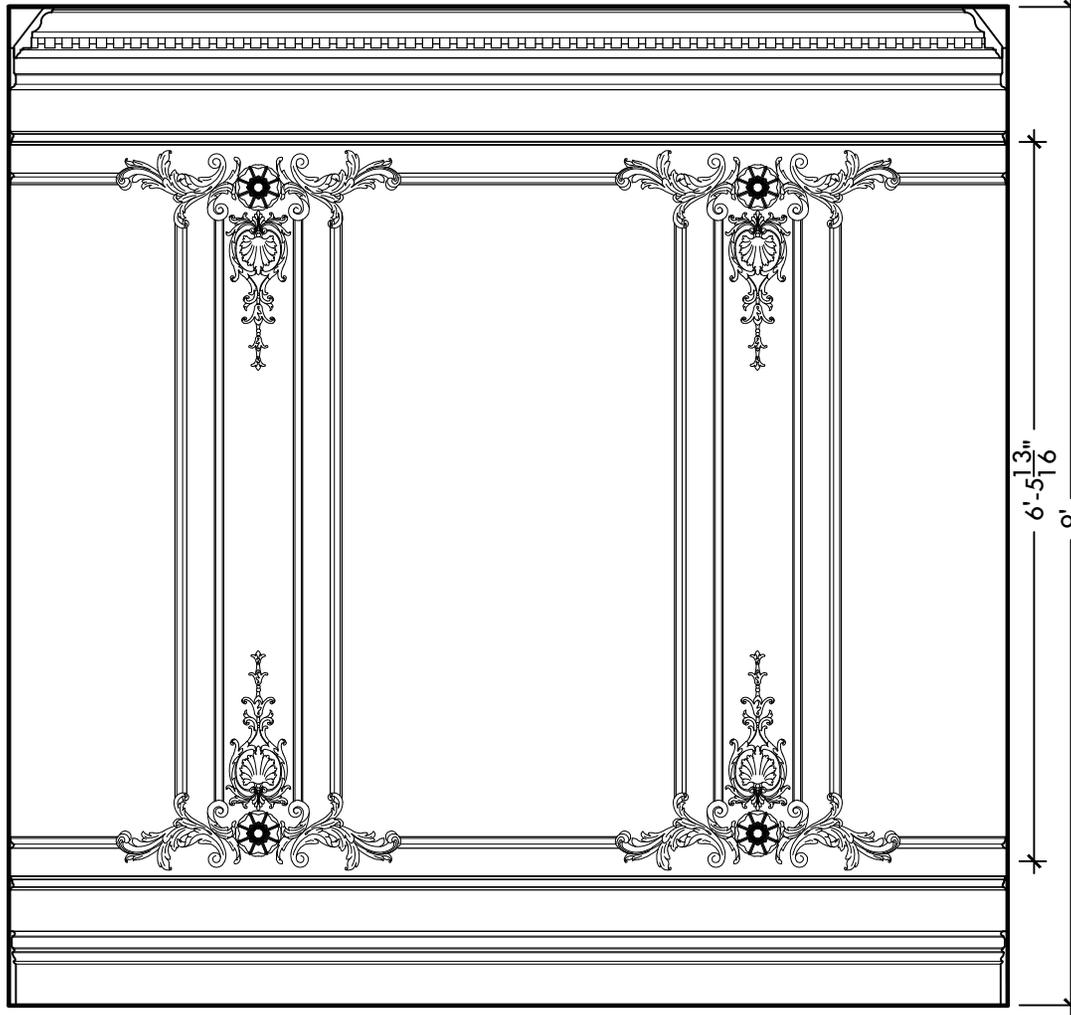

Cornice: CR891 (1" x 7"), CO695 (3/4" x 4 1/2")
Base: B442 (3/4" x 8")



Design Services Department

©White River Hardwoods-Woodworks, Inc.®

1-800-558-0119



www.WhiteRiver.com

WP505 -- Decorative Wall Panels

2'-6 13/16"w x 6'-5 13/16"h x 1 1/4"d
 CAD DWG available upon request

Woodcarvings:

- CRV6110 Medium Center Panel Cartouche; Lindenwood
- CRV6070 Pair of Medium Acanthus Scrolls; Lindenwood
- CRV5634 Pair of Continuous Scrolls; Maple/Cherry
- CRV5641 Ribbon Drop; Lindenwood
- CRV5643 Petite Drop; Lindenwood
- CRV5638 Petite Drop; Lindenwood

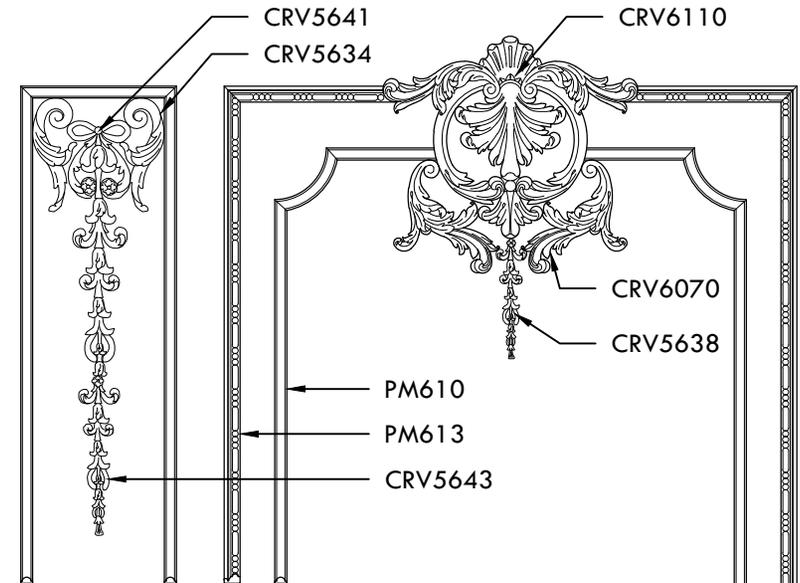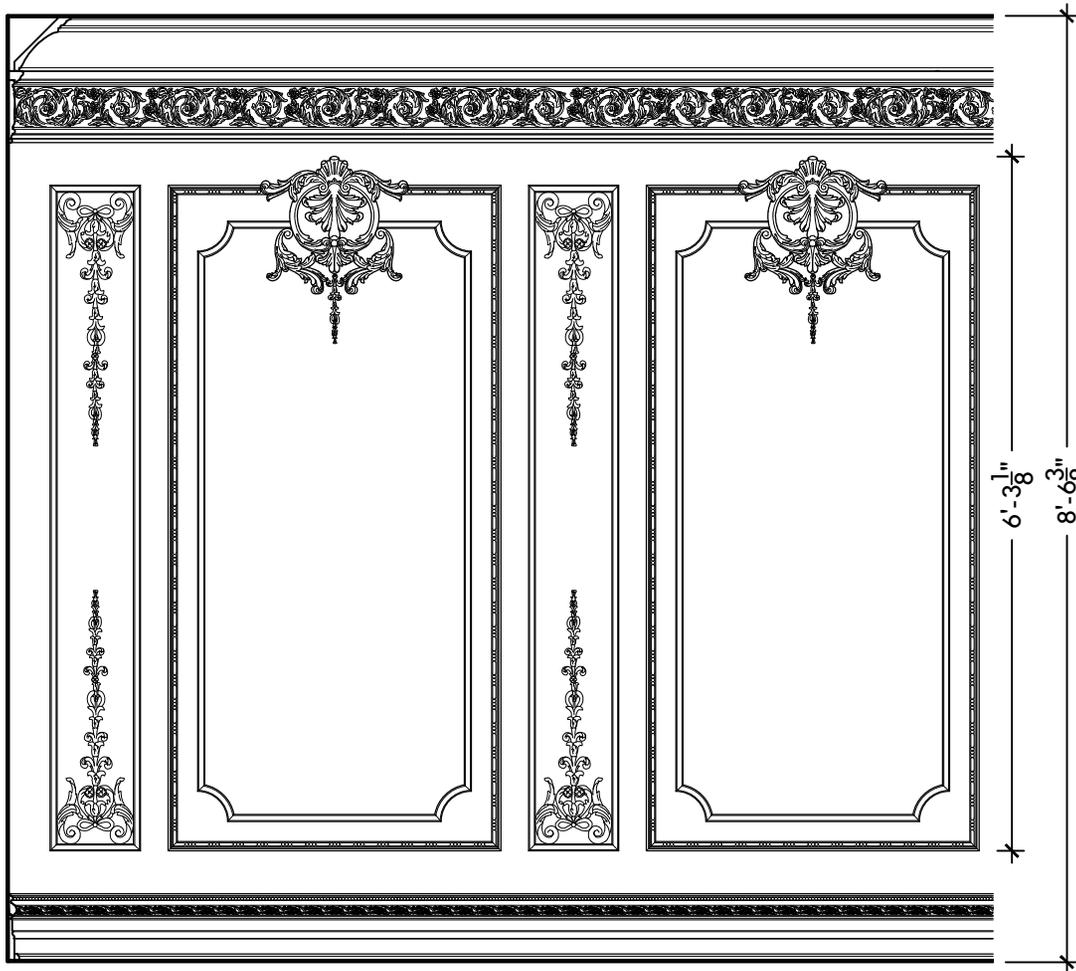

Cornice: CO670 (1 1/16" x 8 1/2"), BB156 (1 1/4" X 1 3/4"), FR8966 (13/16" x 6 3/4")
 Base: PM8568 (13/16" X 2 1/2"), B460 (3/4" X 5"), PM619 (1/2" X 3/4")



Design Services Department

©White River Hardwoods-Woodworks, Inc.®

1-800-558-0119




www.WhiteRiver.com

WP506 -- Decorative Wall Panels

7'-8 3/4" w x 7'-1 5/8" h x 1 1/2" d
 2860.9 x 2355.6 x 38.1 mm

Woodcarvings:

- CRV6070 Medium Acanthus Scrolls; Lindenwood
- KEY6067 Small Keystone; Lindenwood
- CRV6116 Medium Clipped Scrolled Corner; Lindenwood
- CRV6087 Medium Corner Cartouche; Lindenwood

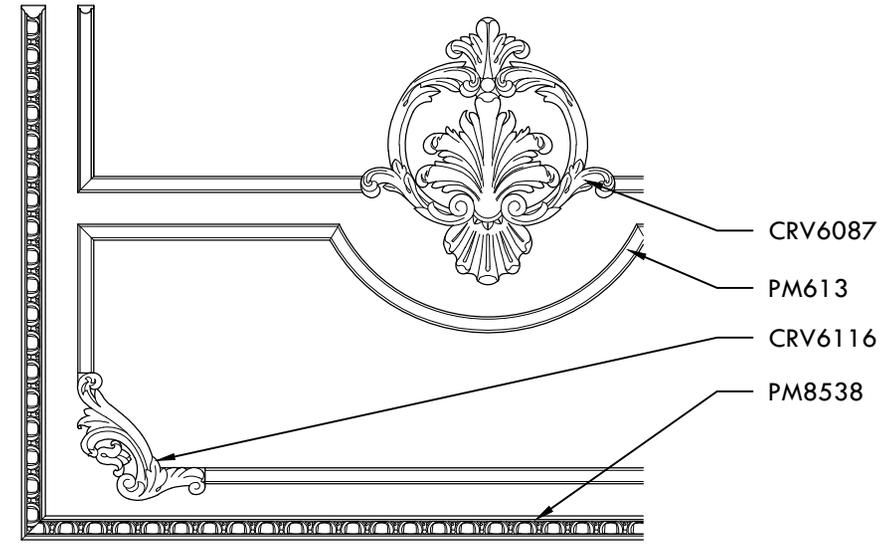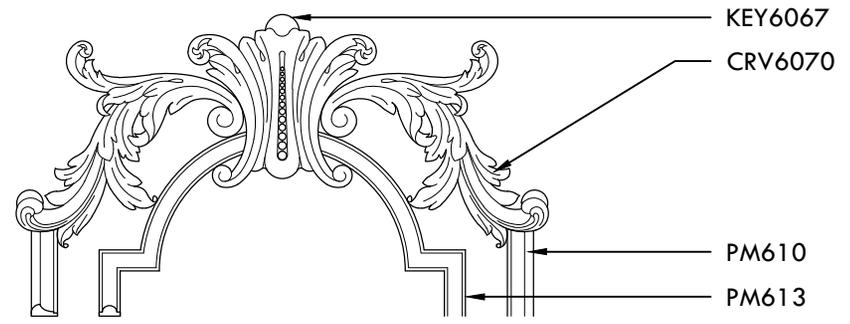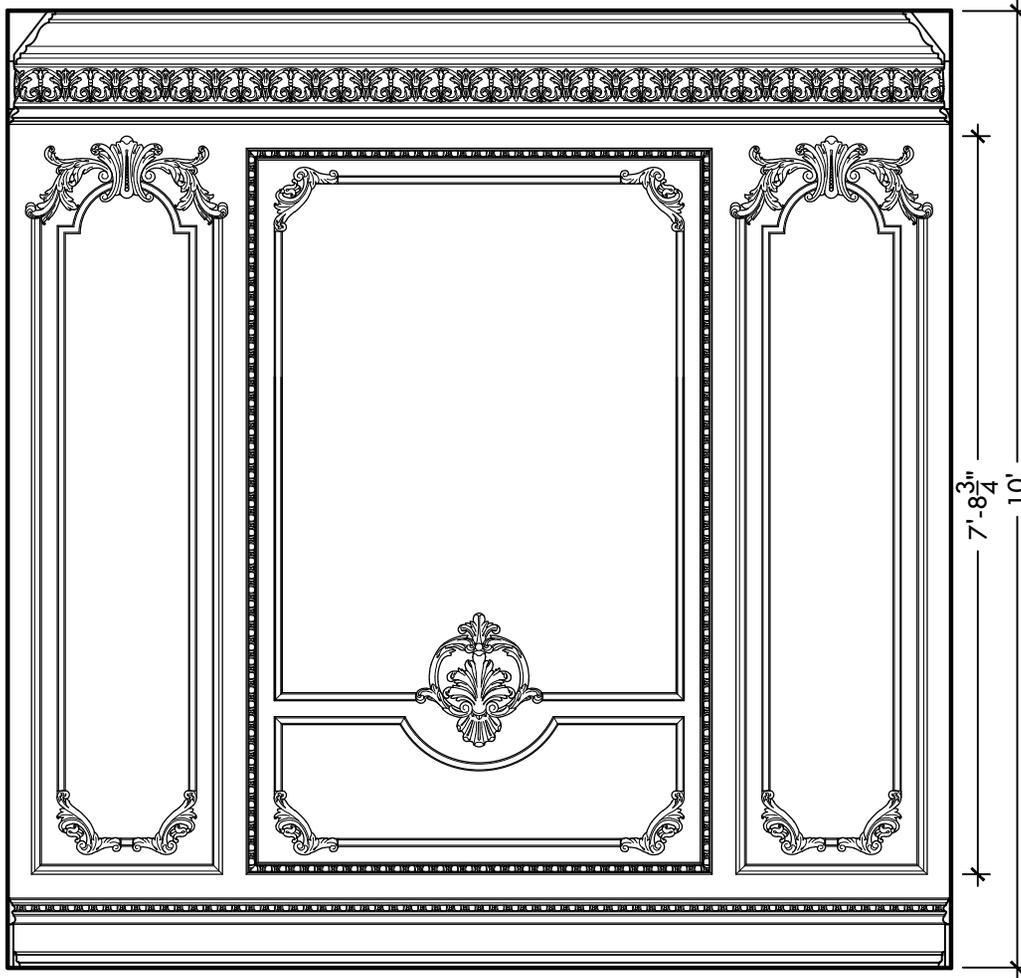

Cornice: CR801 (1" x 8 1/2"), FR8980 (1 1/16" x 6"), PM577 (3/4" X 2 3/8")
 Base: LCD4338 (1 7/8" x 8 3/4")



Design Services Department

©White River Hardwoods-Woodworks, Inc.®

1-800-558-0119

www.WhiteRiver.com

WP507 -- Decorative Wall Panels

4'w x 6'-6 3/16"h x 13/16"d
1219.2 x 1986.0 x 20.6 mm



Woodcarvings:

CRV6110 Medium Center Panel Cartouche;
Lindenwood

CRV6078 Medium Acanthus Plume Drop;
Lindenwood

Panel Moulds:

PM8526, PM614

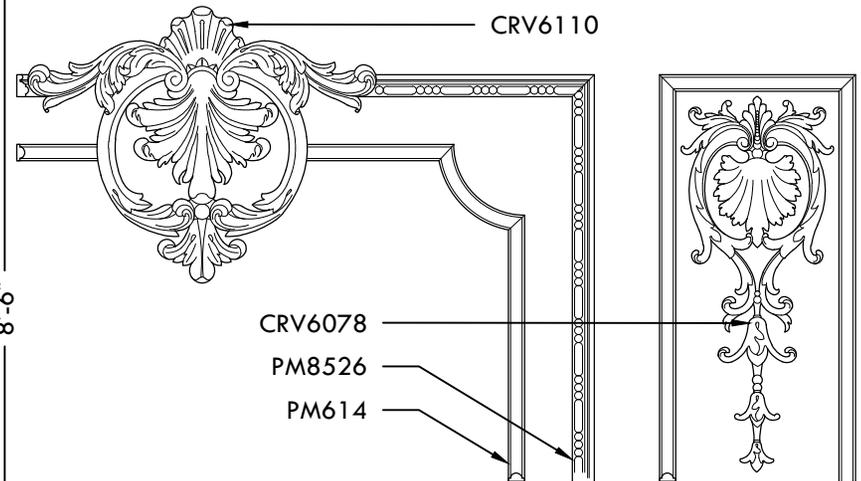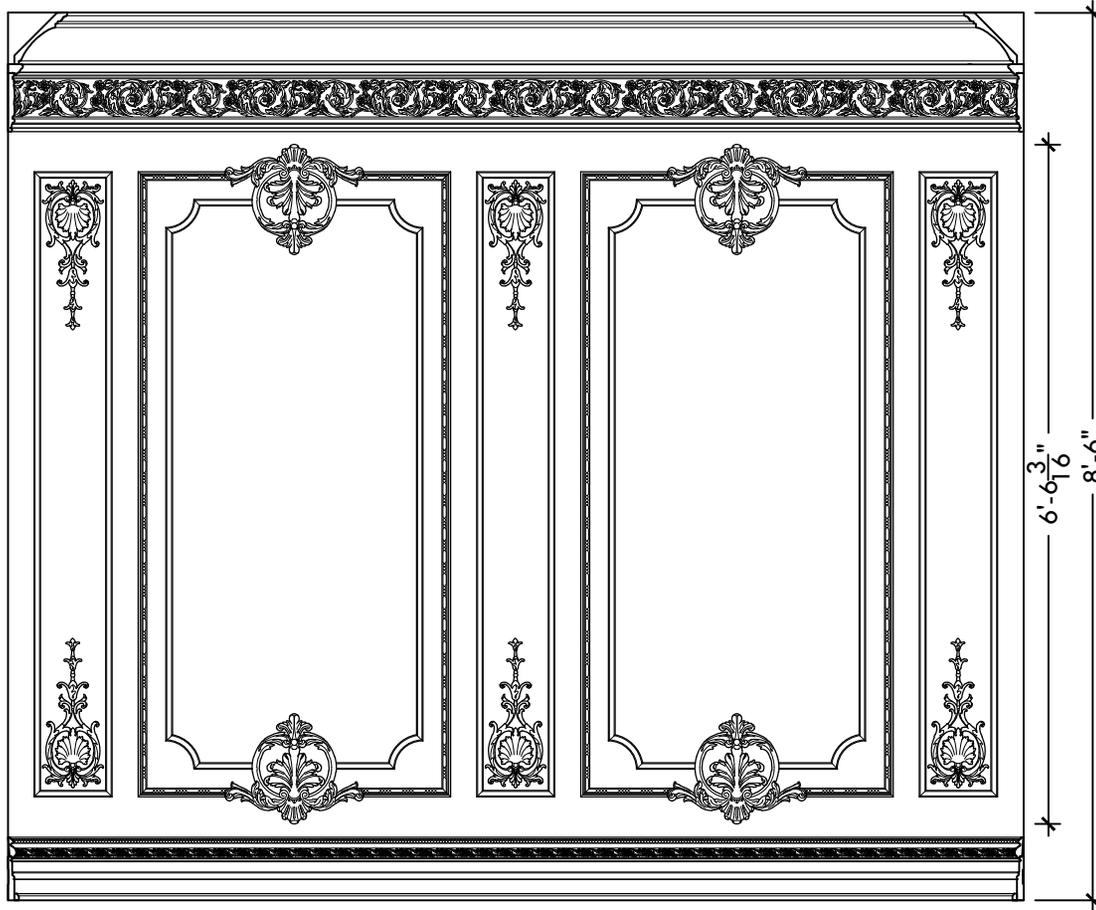

Cornice: CO670 (1 1/16" x 8 1/2"), BB156 (1 3/4" X 1 1/4"), FR8966 (13/16" x 6 3/4")

Base: PM8568 (13/16" X 2 1/2"), B460 (3/4" x 5"), PM619 (1/2" X 3/4")

White River

Design Services Department

©White River Hardwoods-Woodworks, Inc.®

1-800-558-0119

www.WhiteRiver.com

WP508 -- Decorative Wall Panels




2'-11 1/2" w x 7'-5 3/4" h x 1 1/2" d
 901.7 x 2279.7 x 38.1 mm

Woodcarvings:

CRV6070 Medium Acanthus Scrolls;
 Lindenwood
 KEY6067 Small Keystone; Lindenwood

Panel Moulds:

PM8566, PM8540,
 PM613, PM561

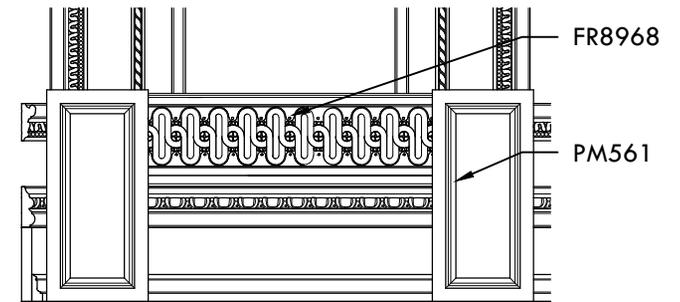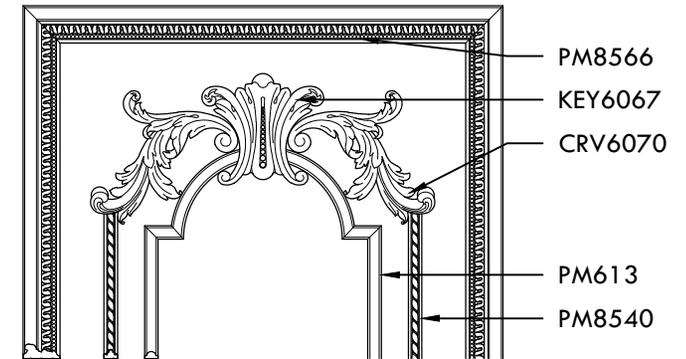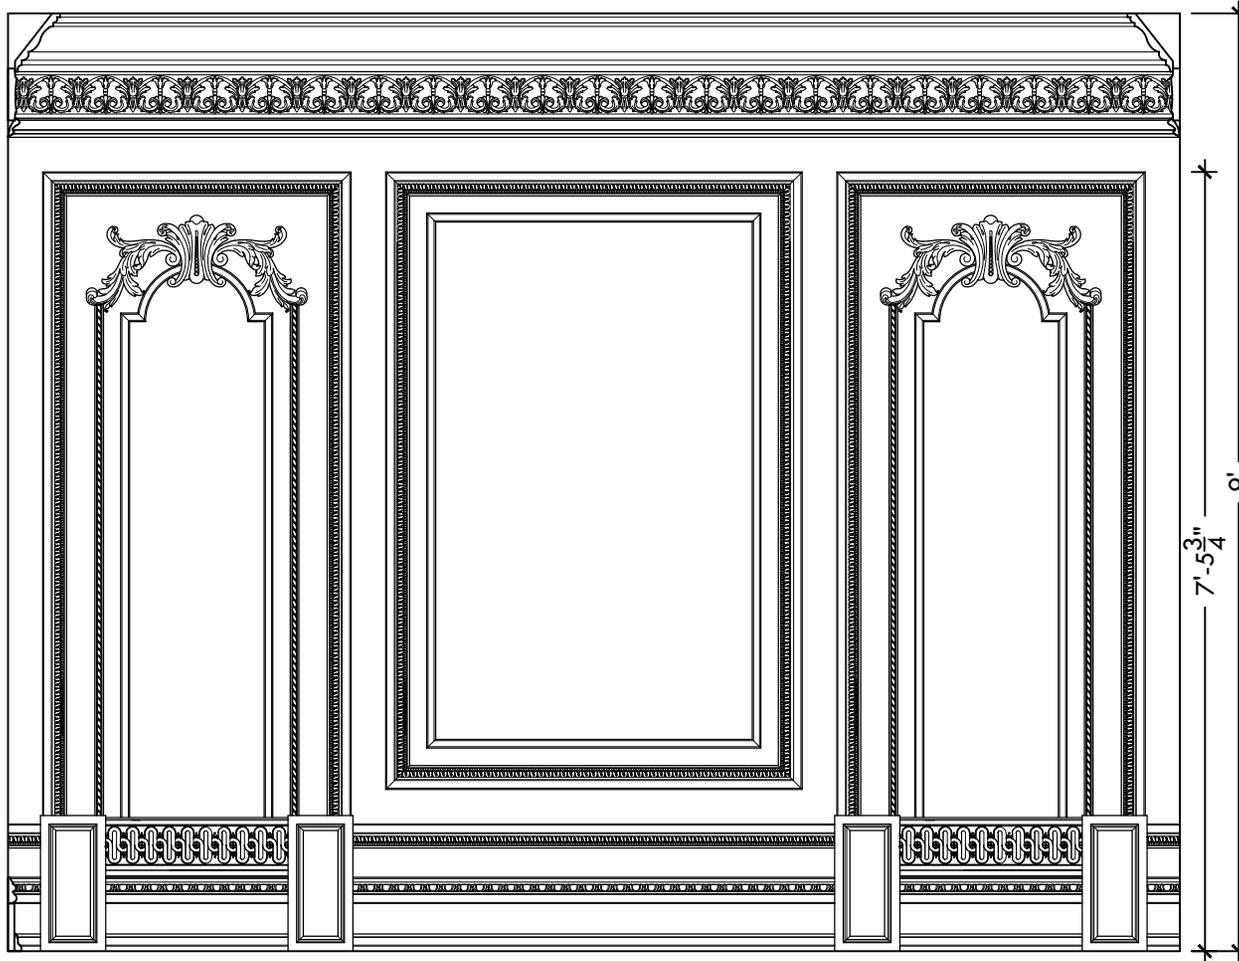

Cornice: CR801 (1" x 8 1/2"), FR8980 (1 1/16" x 6"), PM577 (3/4" X 2 3/8")

Base: LCD4338 (1 7/8" x 8 3/4")

WP509 -- Decorative Wall Panels



4'-7 15/16" w x 7'-7" h x 1 1/2" d
1420.8 x 2311.4 x 38.1 mm

Woodcarvings:

CRV6070 Medium Acanthus Scrolls;
Lindenwood
CRV6052 Small Acanthus Medallion;
Lindenwood

Panel Moulds:

PM613, PM8538,
PM610, PM539

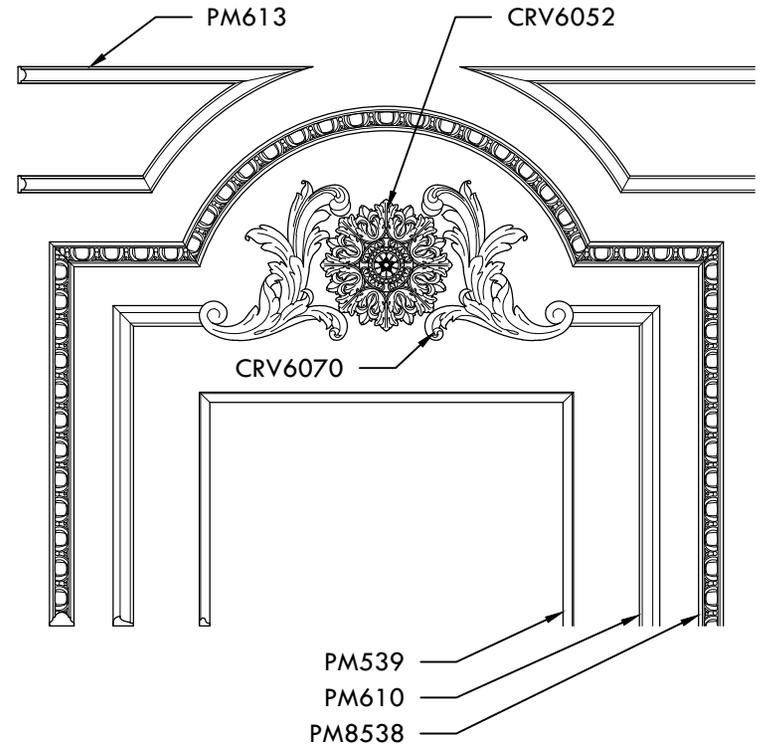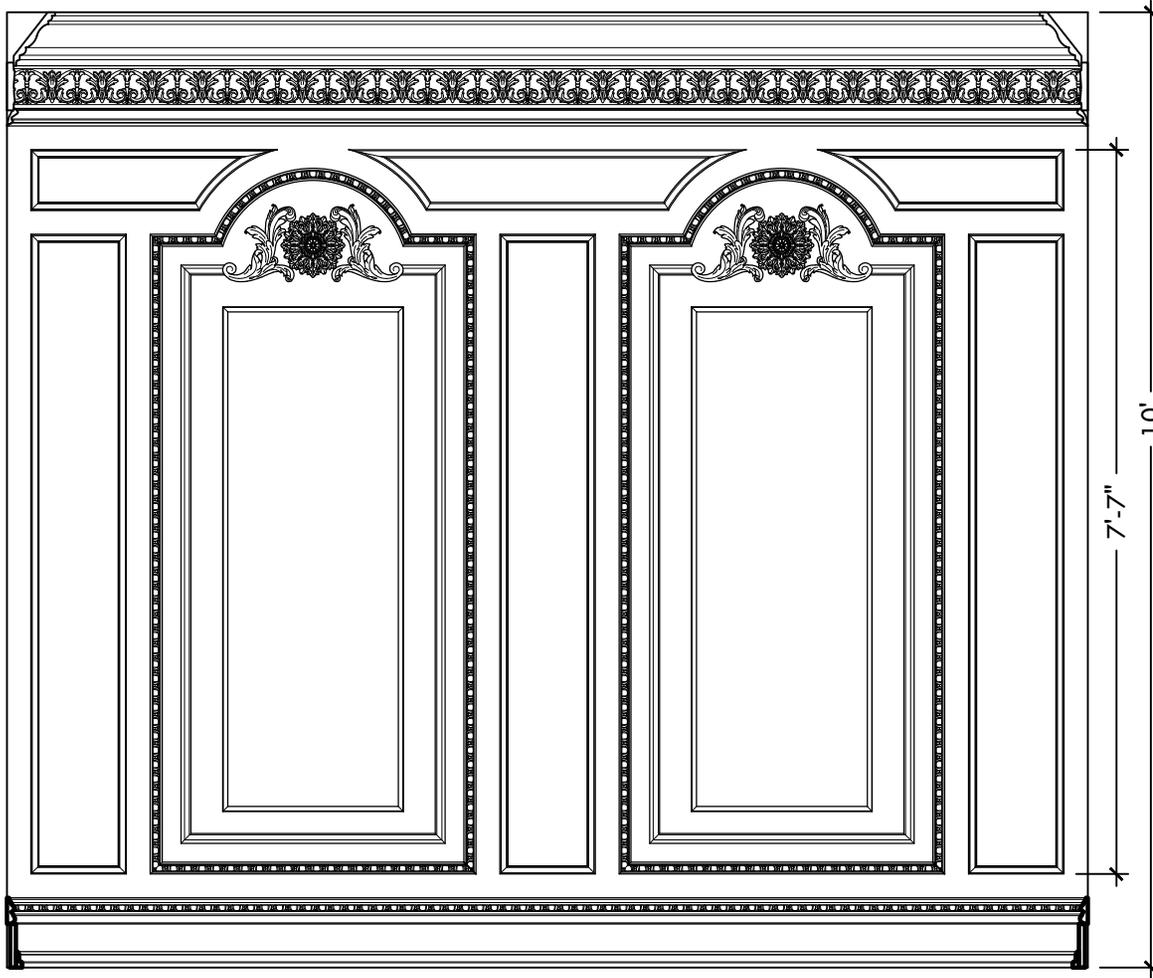


Cornice: CR801 (1" x 8 1/2"), FR8980 (1 1/16" x 6"), PM577 (3/4" x 2 3/8")
Base: LCD4338 (1 7/8" x 8 3/4")

WP510-A -- Decorative Wall Panels

4'-3 1/4"w x 9'-1 3/16"h x 1 1/2"d

1301.8 x 2773.4 x 38.1 mm

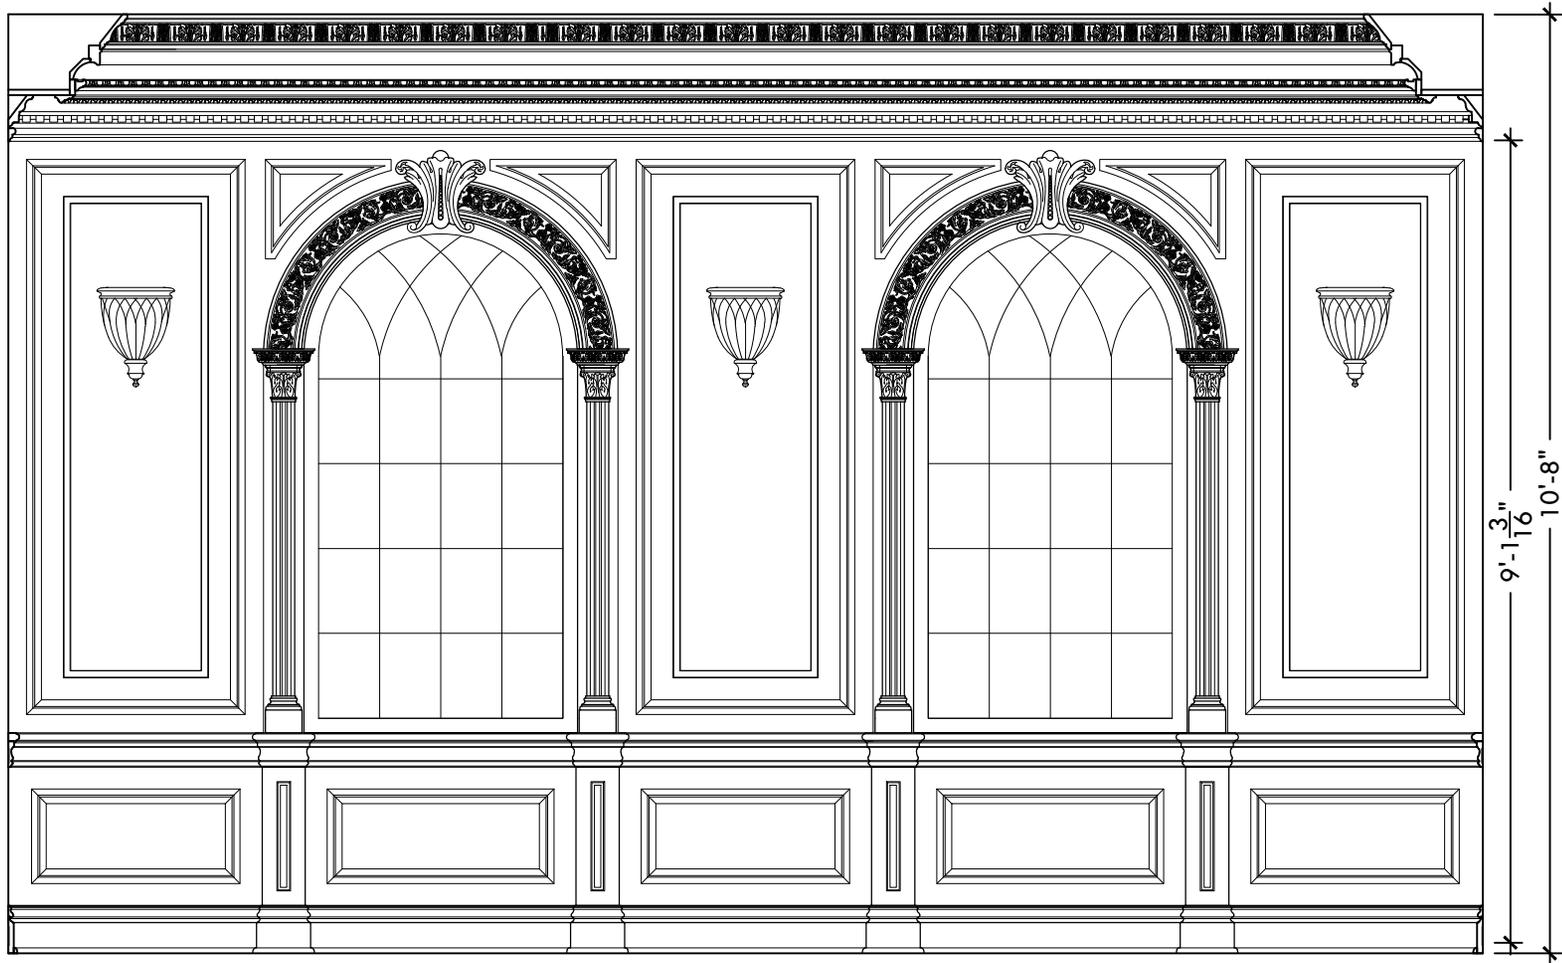

Cornice: CM8801 (7/8" x 6"), CO703 (1 3/4" x 2 5/8"), CO674 (1 1/16" x 4"), CM8865 (1 1/2" x 1 1/2"),
PM8563 (1 1/16" x 2 1/2"), CM73 (13/16" x 5 1/2"), PM521 (1" x 1 3/4")
Base: LCD4065 (1 1/4" x 6 1/2")

WP510-B -- Decorative Wall Panels


4'-3 1/4"w x 9'-1 3/16"h x 1 1/2"d
 1301.8 x 2773.4 x 38.1 mm

Woodcarvings:

KEY6065 Medium Keystone; Lindenwood
 CRV5137 Medium Corinthian Capital;
 Maple/Cherry
 CRV5138 Medium Square Base;
 Maple/Cherry


Mouldings:

FR8965, CM8820,
 MLD5829, PM598,
 PM560, BB153, CA342,
 PM537

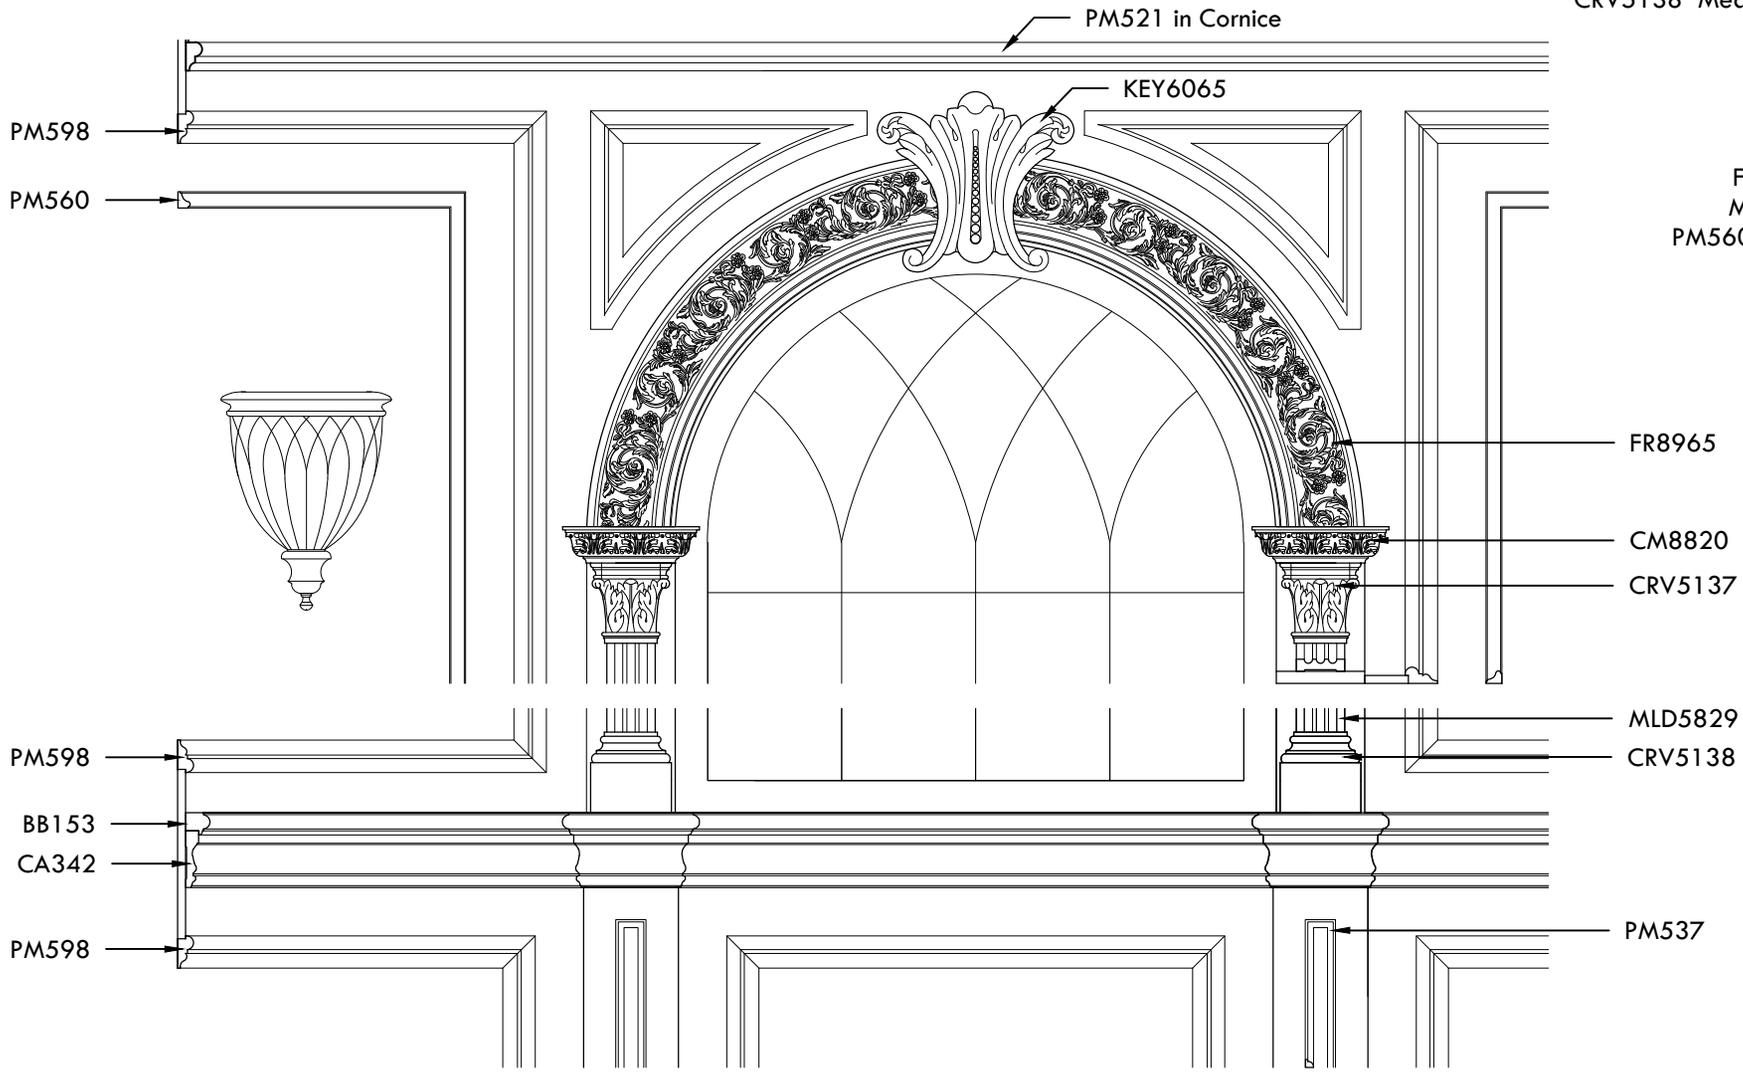


WP511 -- Decorative Wall Panels

CAD DWG available upon request

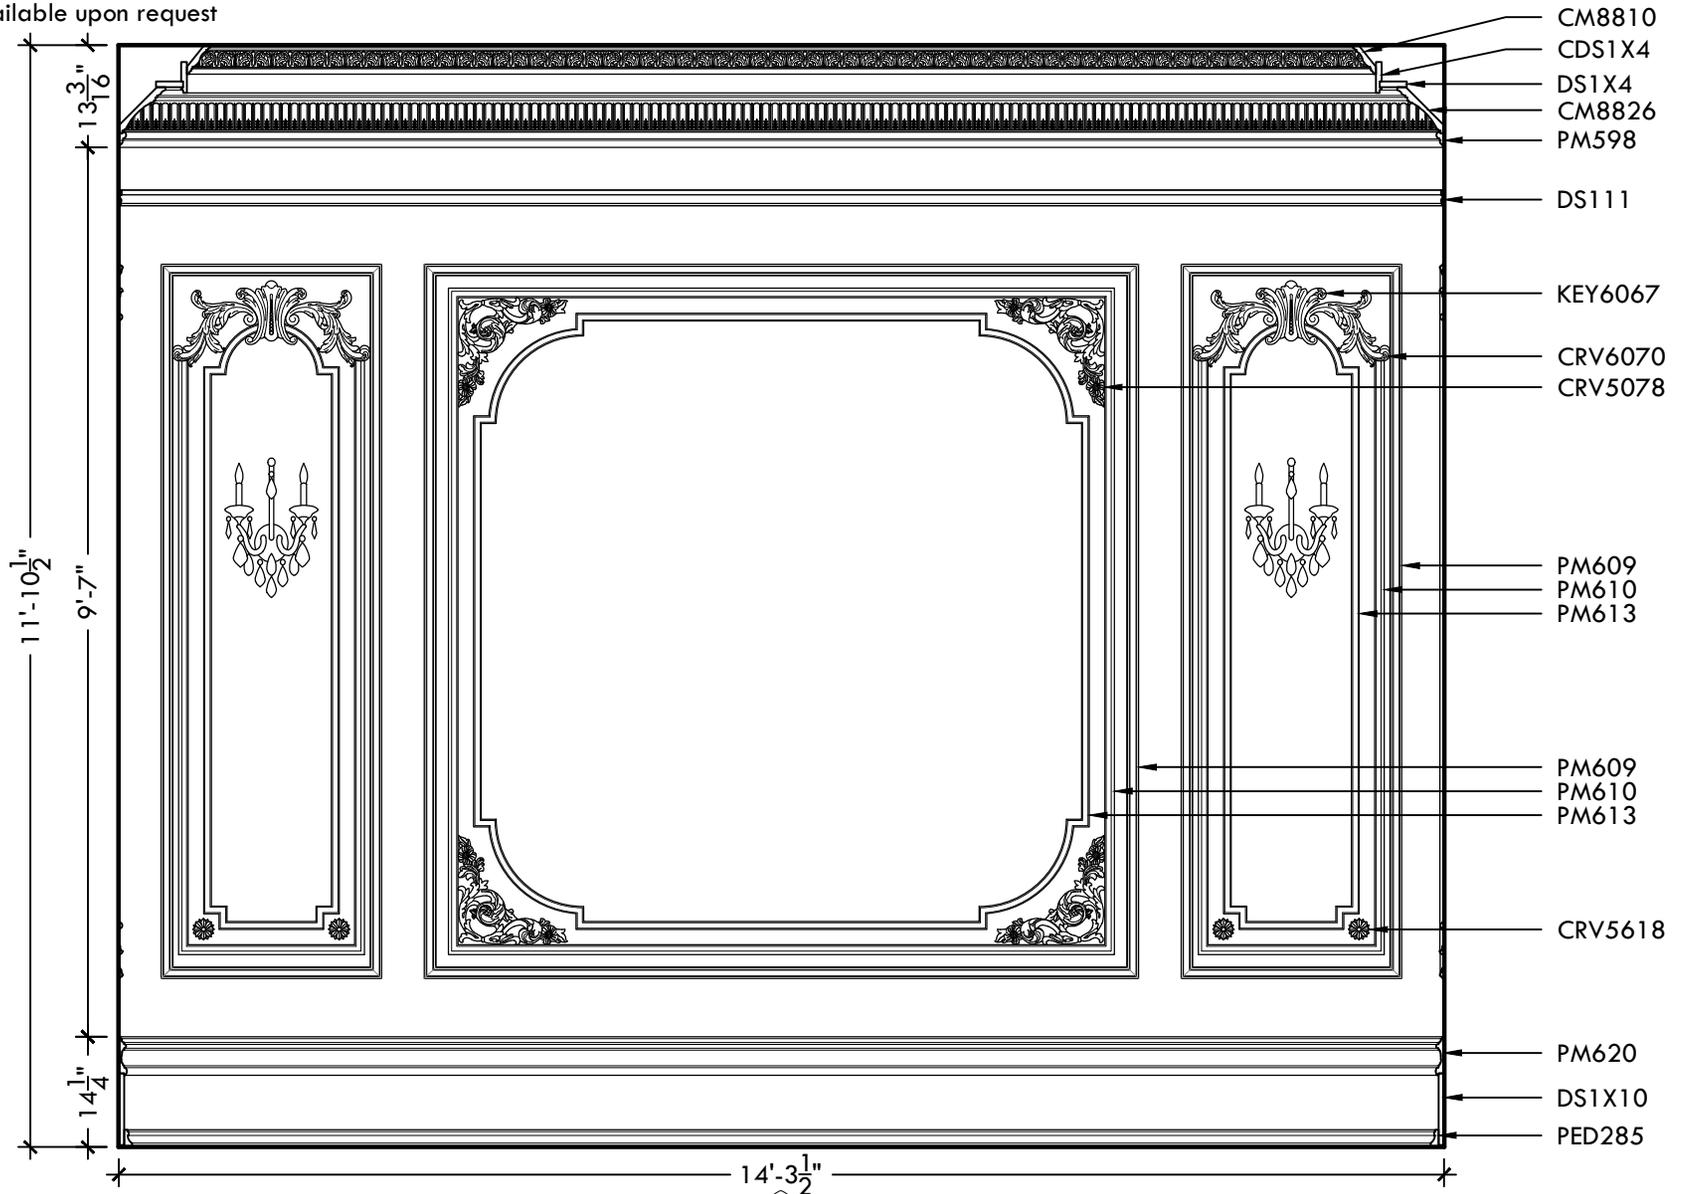

WP512 -- Decorative Wall Panels

7'-9" w x 7'-11 13/16" h x 1 1/16" d
2362.2 x 2433.6 x 27.0 mm

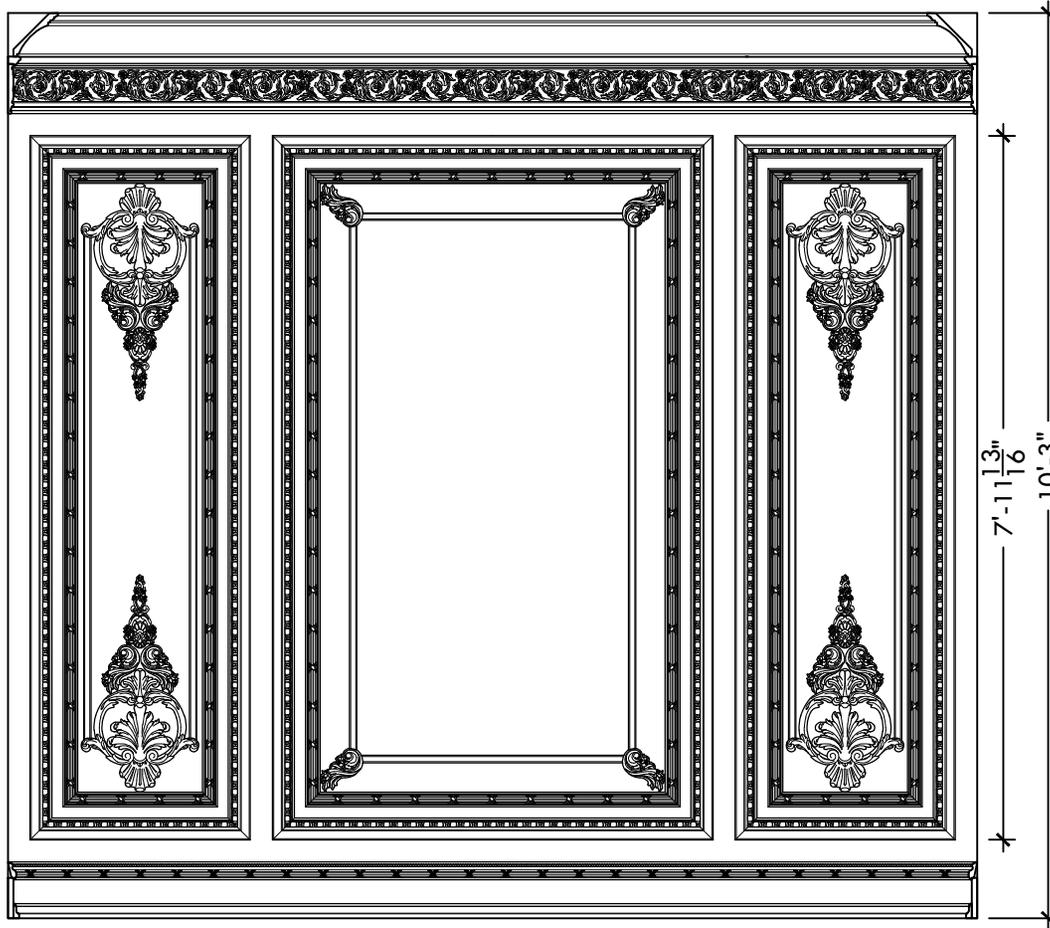


Cornice: CO670 (1 1/16" x 8 1/2"), BB156 (1 3/4" X 1 1/4"),
FR8966 (13/16" x 6 3/4")
Base: PM8569 (13/16" X 2 1/2") DS1X6 (3/4" x 5 1/2"),
PM529 (3/4" X 2")

Woodcarvings:

CRV6087 Medium Ceiling Corner Cartouche; Lindenwood
CRV5068 Medium Floral Scrolls; Maple/Cherry, Lindenwood
CRV5077 Shell and Floral Drop; Lindenwood

Panel Moulds:

PM8537, PM8552, PM613

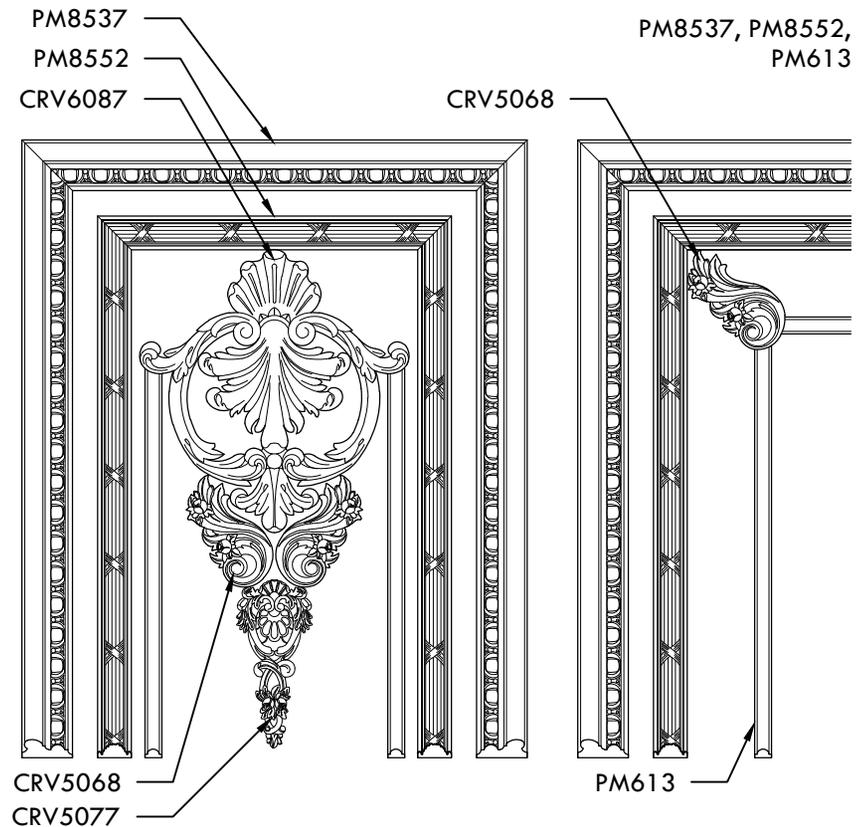


WP513 -- Decorative Wall Panels

4'-5 15/16" w x 6'-3 1/8" h x 1 1/4" d
1370.0 x 1907.6 x 31.8 mm

Woodcarvings:


- CRV6110 Medium Ceiling Panel Cartouche; Lindenwood
- CRV5634 Continuous Scrolls; Maple/Cherry, Lindenwood
- CRV5075 Small Plume Corner; Lindenwood
- CRV5641 Ribbon Drop; Maple/Cherry
- CRV5643 Petite Drop; Maple/Cherry
- CRV5614 Rosette Plate; Maple/Cherry
- CRV5618 Flower Rosette; Maple/Cherry

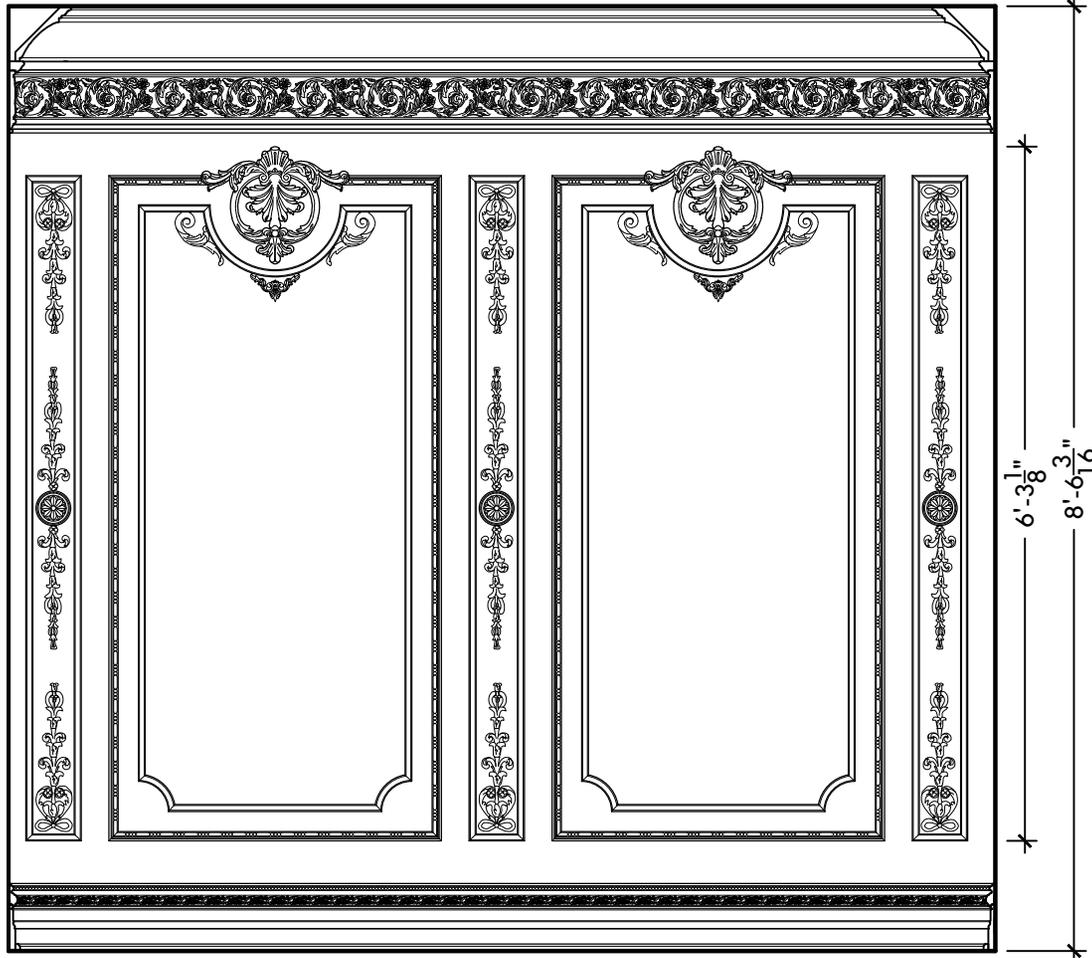

CRV6110
CRV5634

Panel Moulds:

PM614, PM8526

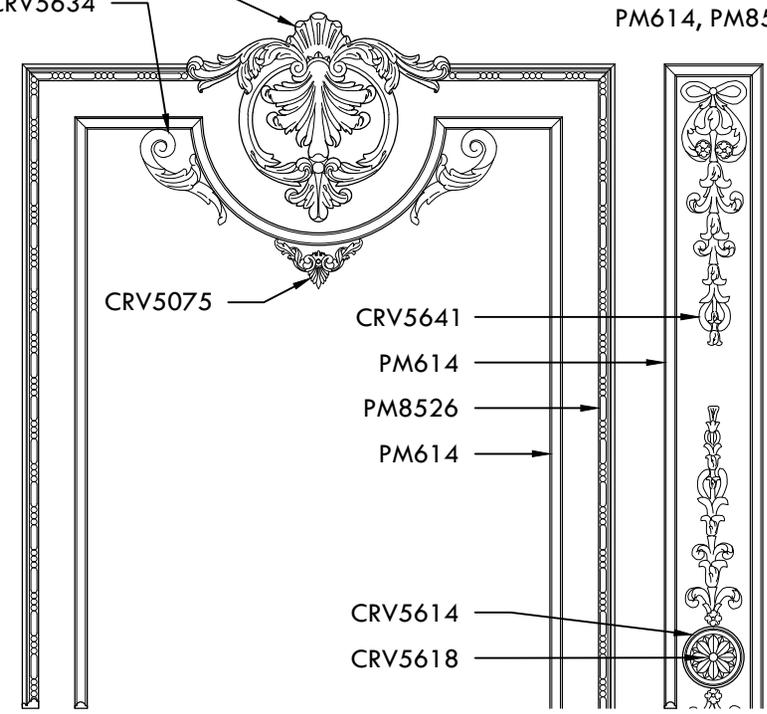

Cornice: CO670 (1 1/16" x 8 1/2"), BB156 (1 3/4" X 1 1/4"),
FR8966 (13/16" x 6 3/4")
Base: PM8568 (13/16" X 2 1/2"), B460 (3/4" x 5"), PM619 (1/2" X 3/4")



Design Services Department



Woodcarvings:


WP514 -- Decorative Wall Panels

58 5/8"w x 24 1/8"h x 1"d
1489.1 x 612.8 x 25.4 mm



CRV6116 Medium Clipped Scrolled Corner; Lindenwood
CRV6078 Medium Acanthus Plume Drop; Lindenwood
CRV6070 Medium Acanthus Scrolls; Lindenwood
KEY6067 Small Keystone; Lindenwood

Panel Moulds:


PM8538, PM610, PM613,
PM539, PM537

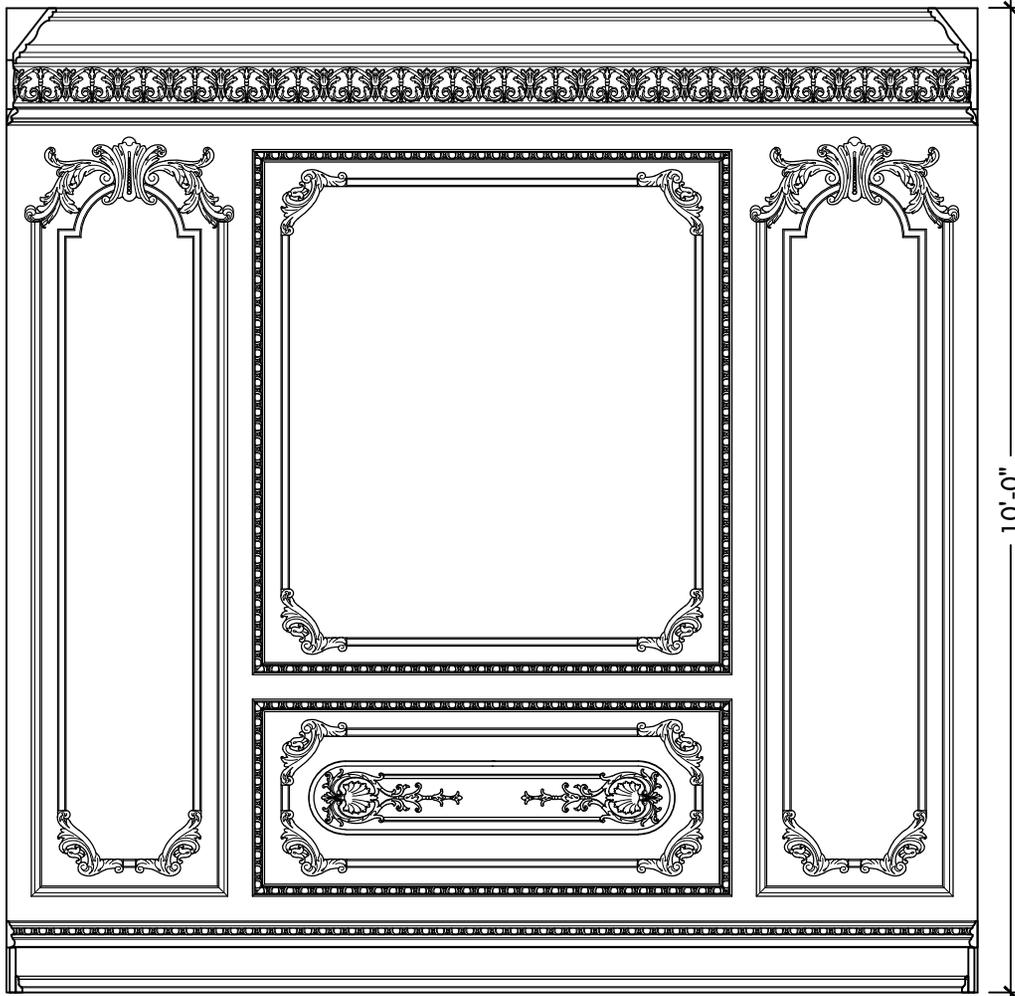

4'-10⁵/₈"

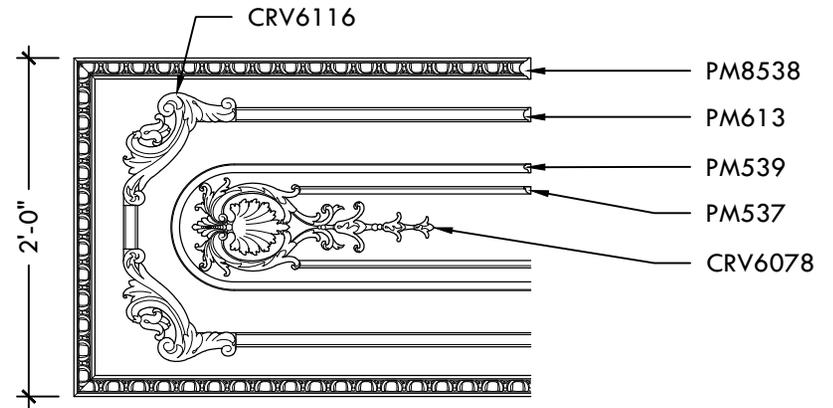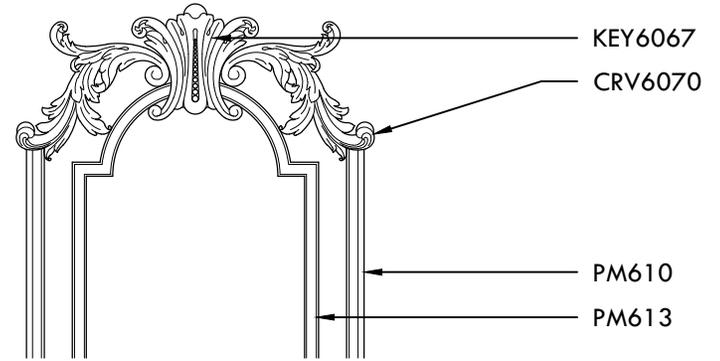

Cornice: CR801 (1" x 8 1/2"), FR8980 (1 1/16" x 6"), PM577 (3/4" X 2 3/8")
Base: LCD4338 (1 7/8" x 8 3/4")

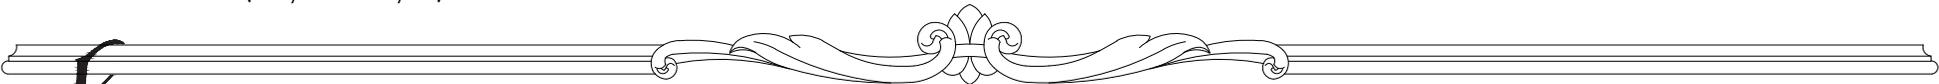

White River

Design Services Department

©White River Hardwoods-Woodworks, Inc.®


1-800-558-0119

www.WhiteRiver.com

WP515 -- Decorative Wall Panels


8'-5" w x 8'-1" h x 1 5/8" d

CAD DWG available upon request

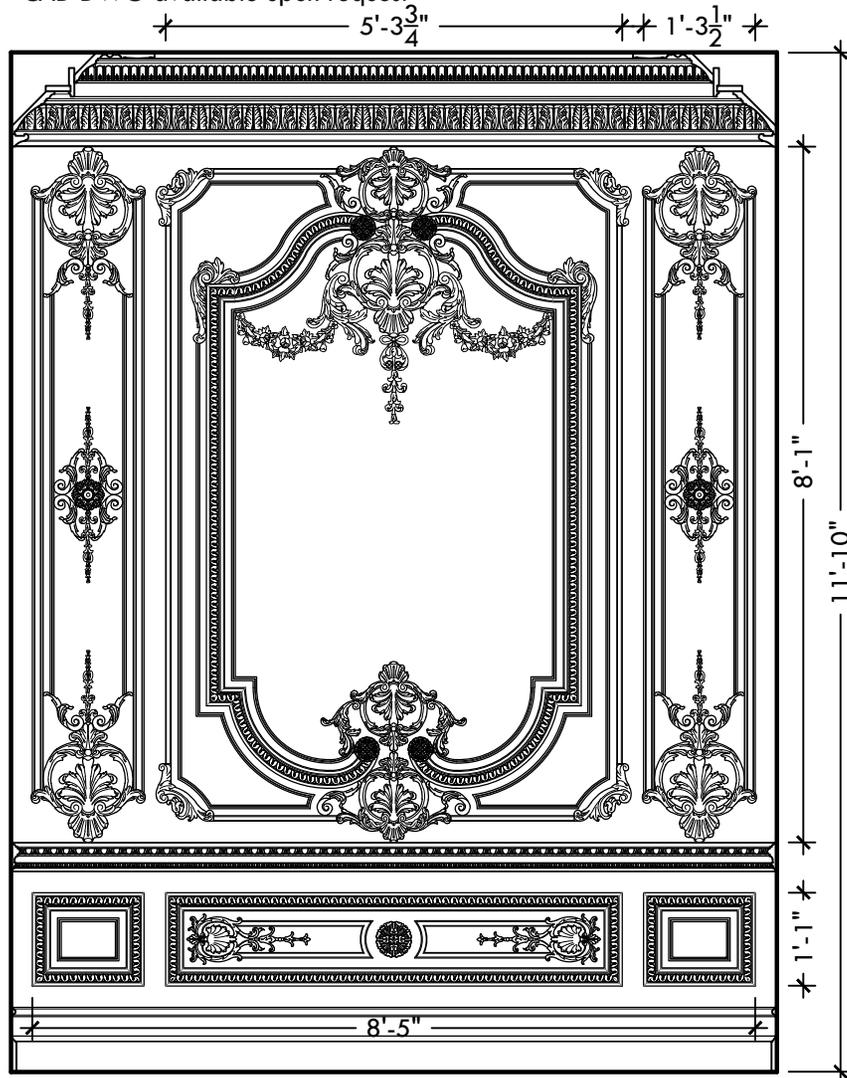

Woodcarvings:

- CRV6110 Medium Center Panel Cartouche; Lindenwood
- CRV5634 Pair of Continuous Scrolls; Maple/Cherry
- CRV6116 Pair of Medium Clipped Scrolled Corners; Lindenwood
- CRV5169 Medium Round Rosette; Maple/Cherry, Lindenwood
- CRV6087 Medium Ceiling Corner Cartouche; Lindenwood
- CRV6070 Pair of Medium Acanthus Scrolls; Lindenwood
- CRV5071 Rose Swag; Lindenwood
- CRV5641 Ribbon Drop; Maple/Cherry

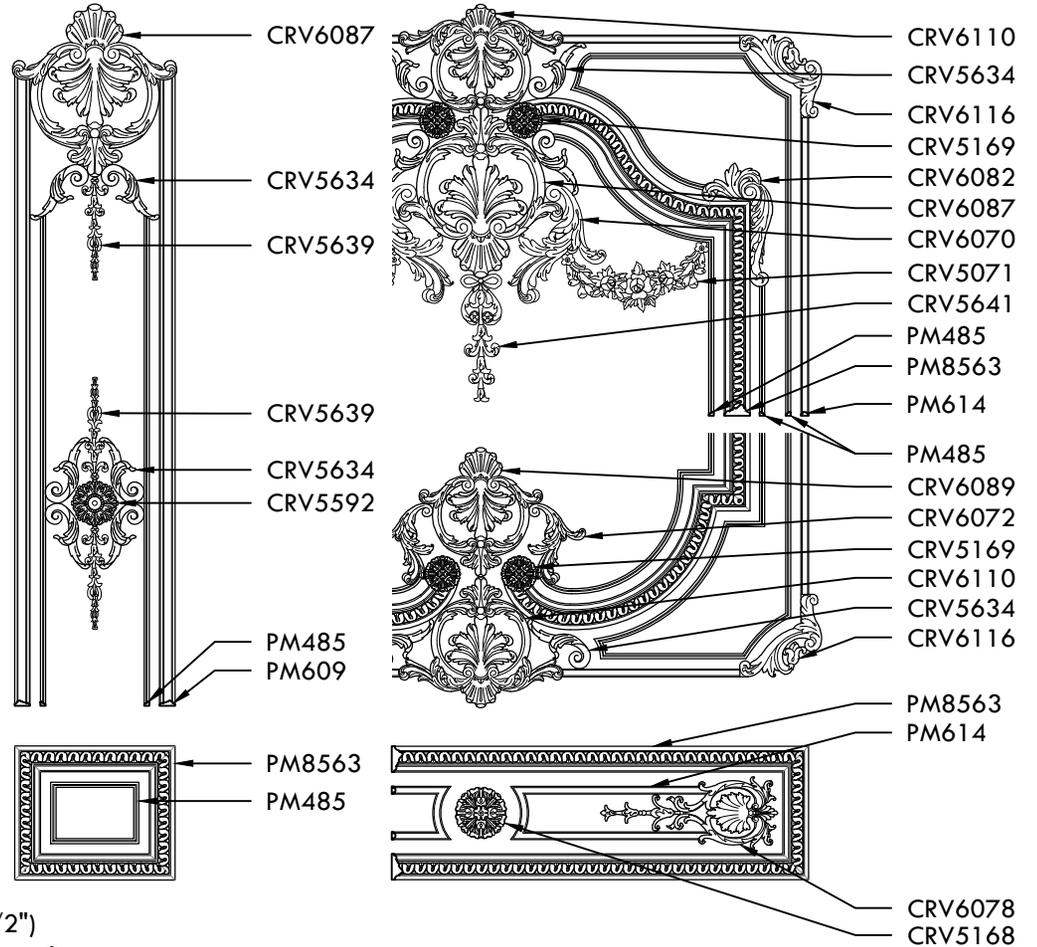

Cornice: CM8827 (1" x 6"), CM8853 (1 1/16" x 8 1/2"), CO715 (1 3/4" x 2 1/2")

Base: PM612 (5/8" x 1 1/4"), B403 (3/4" x 5")






Design Services Department

WP516 -- Decorative Wall Panels

10'-4 3/4" w x 8'-7" h x 1 1/16" d
 CAD DWG available upon request

Woodcarvings:

- CRV6116 Pair of Medium Clipped Scrolled Corners; Lindenwood
- CRV5634 Pair of Continuous Scrolls; Maple/Cherry
- CRV6110 Medium Center Panel Cartouche; Lindenwood
- CRV6070 Medium Acanthus Scrolls; Lindenwood
- CRV6078 Medium Acanthus Plume Drop; Lindenwood

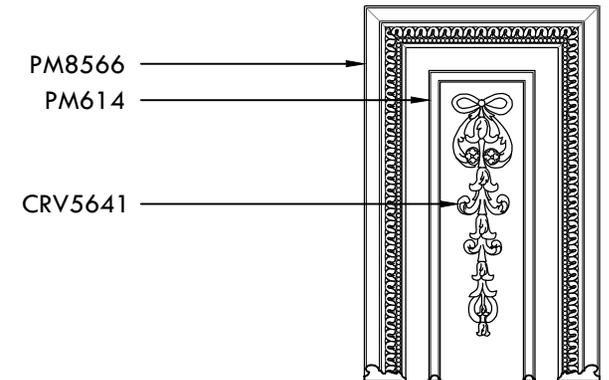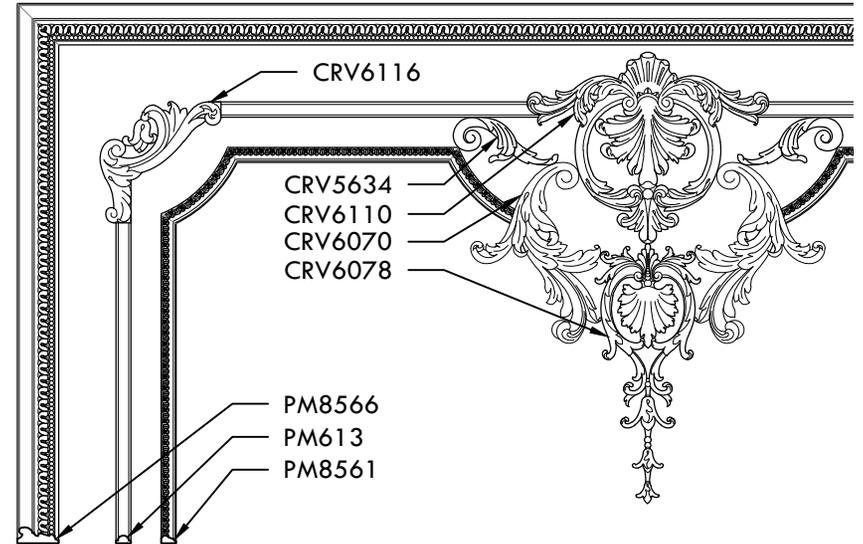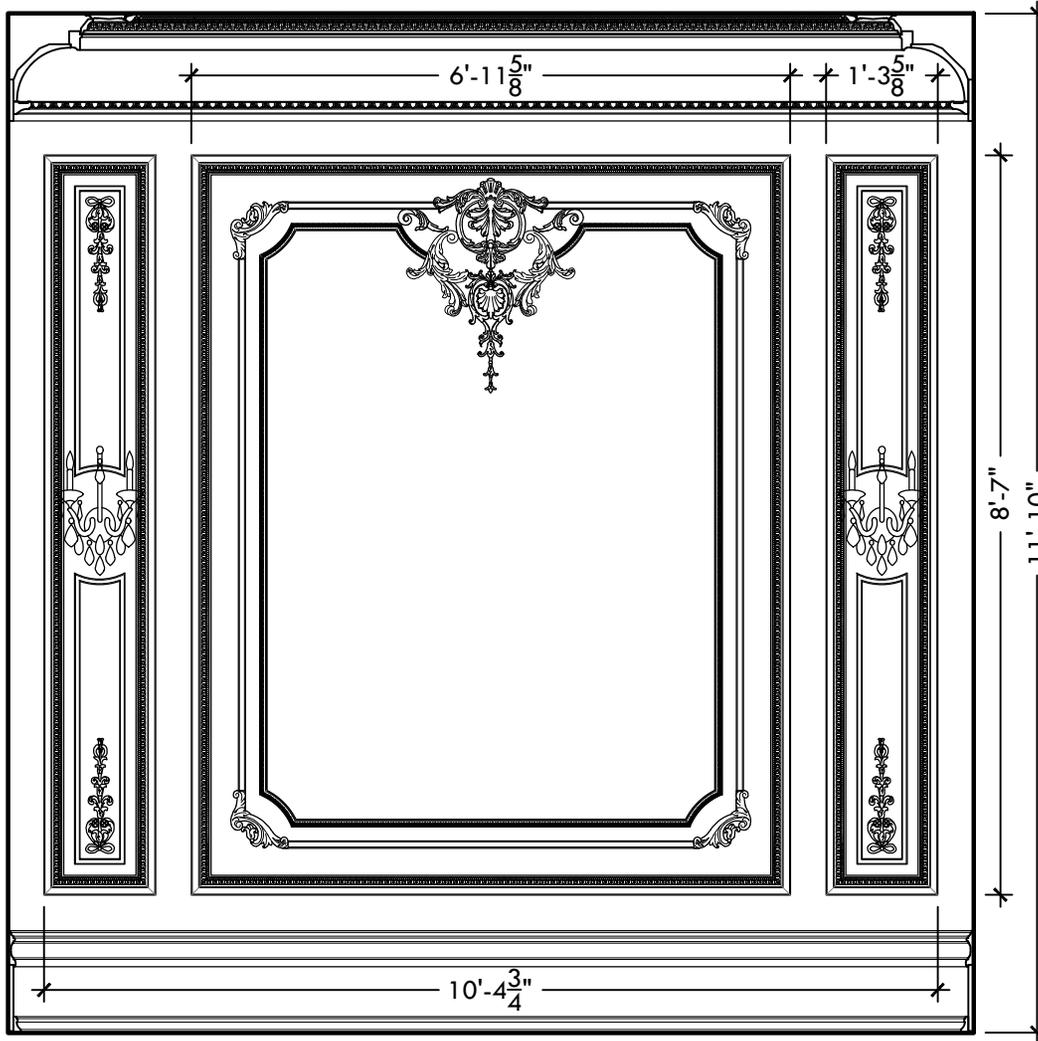

Cornice: CM8783 (3/4" x 2 3/4"), CO703 (1 3/4" x 2 5/8"), CO704 (3" x 11 1/4"), CM8864 (1 3/4" x 2 1/2")
 Base: PM620 (1 1/16" x 5"), DS1X10 (3/4" x 9 1/4"), PED285 (1" x 2 1/4")



Design Services Department


©White River Hardwoods-Woodworks, Inc.®

1-800-558-0119

www.WhiteRiver.com

WP517 -- Decorative Wall Panels

17'-6"w x 11'-10"h x 1 1/16"d
 CAD DWG available upon request

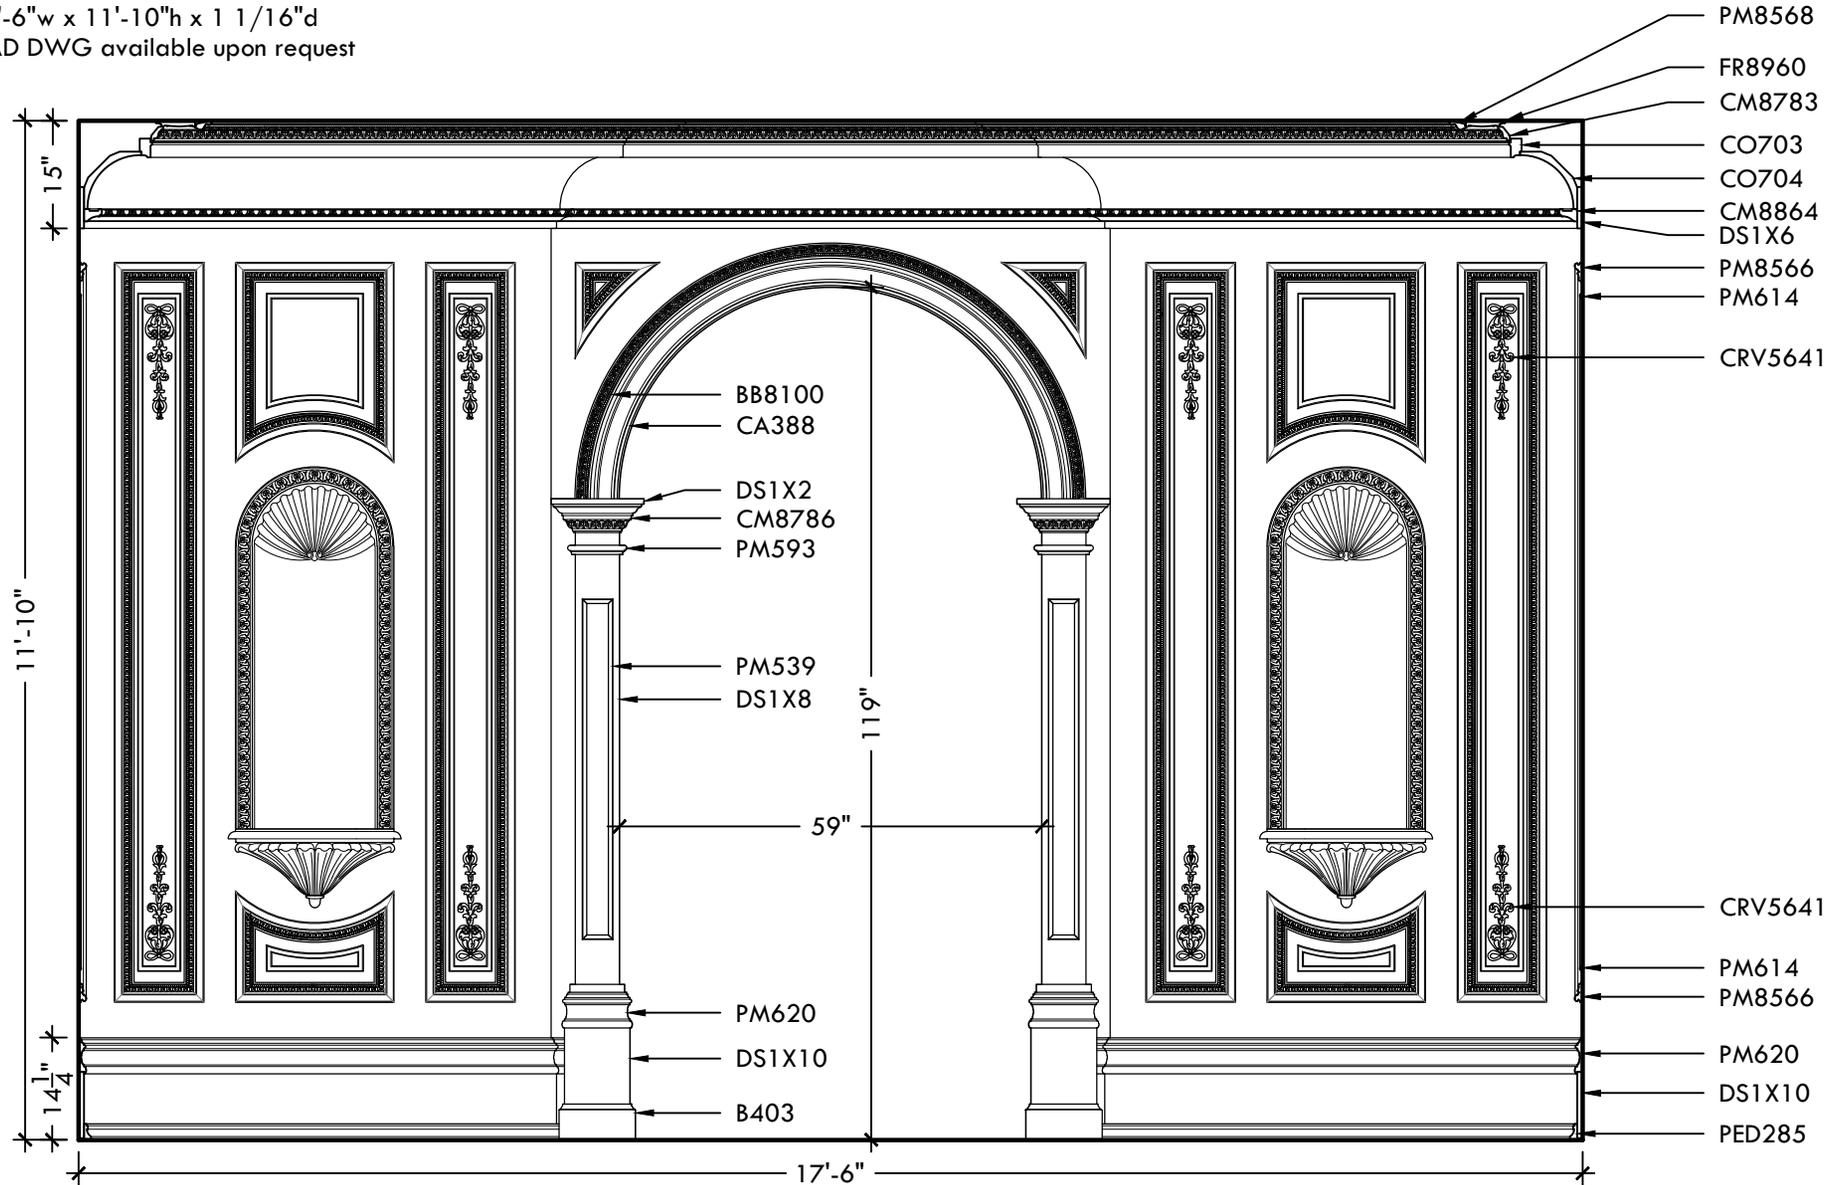



WP518 -- Decorative Wall Panels

14'-11" w x 10'-4 1/4" h x 1 13/16" d
 CAD DWG available upon request

Woodcarvings:



CRV6087 Medium Ceiling Corner Cartouche; Lindenwood

All mouldings are Poplar or resin

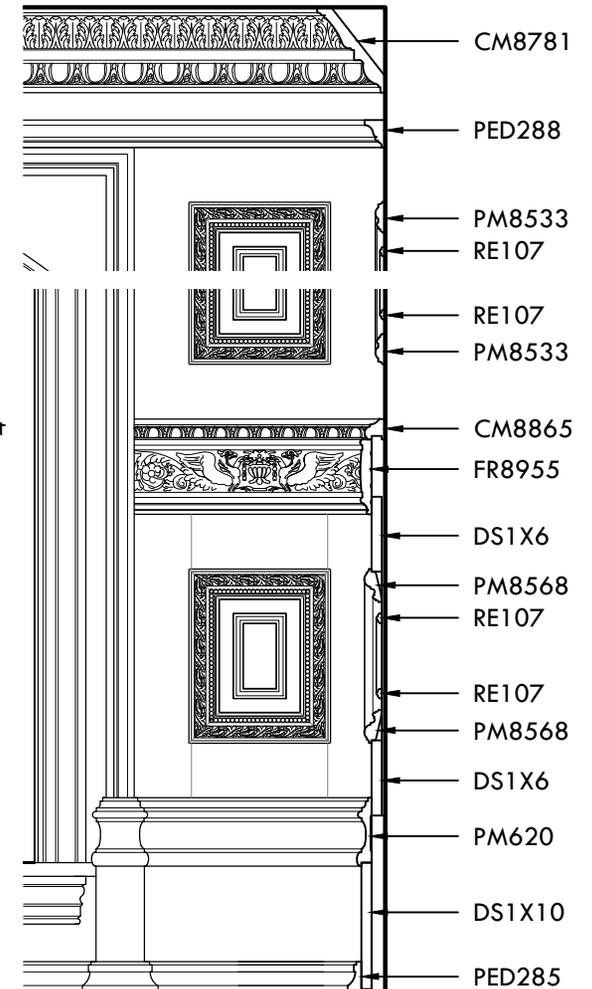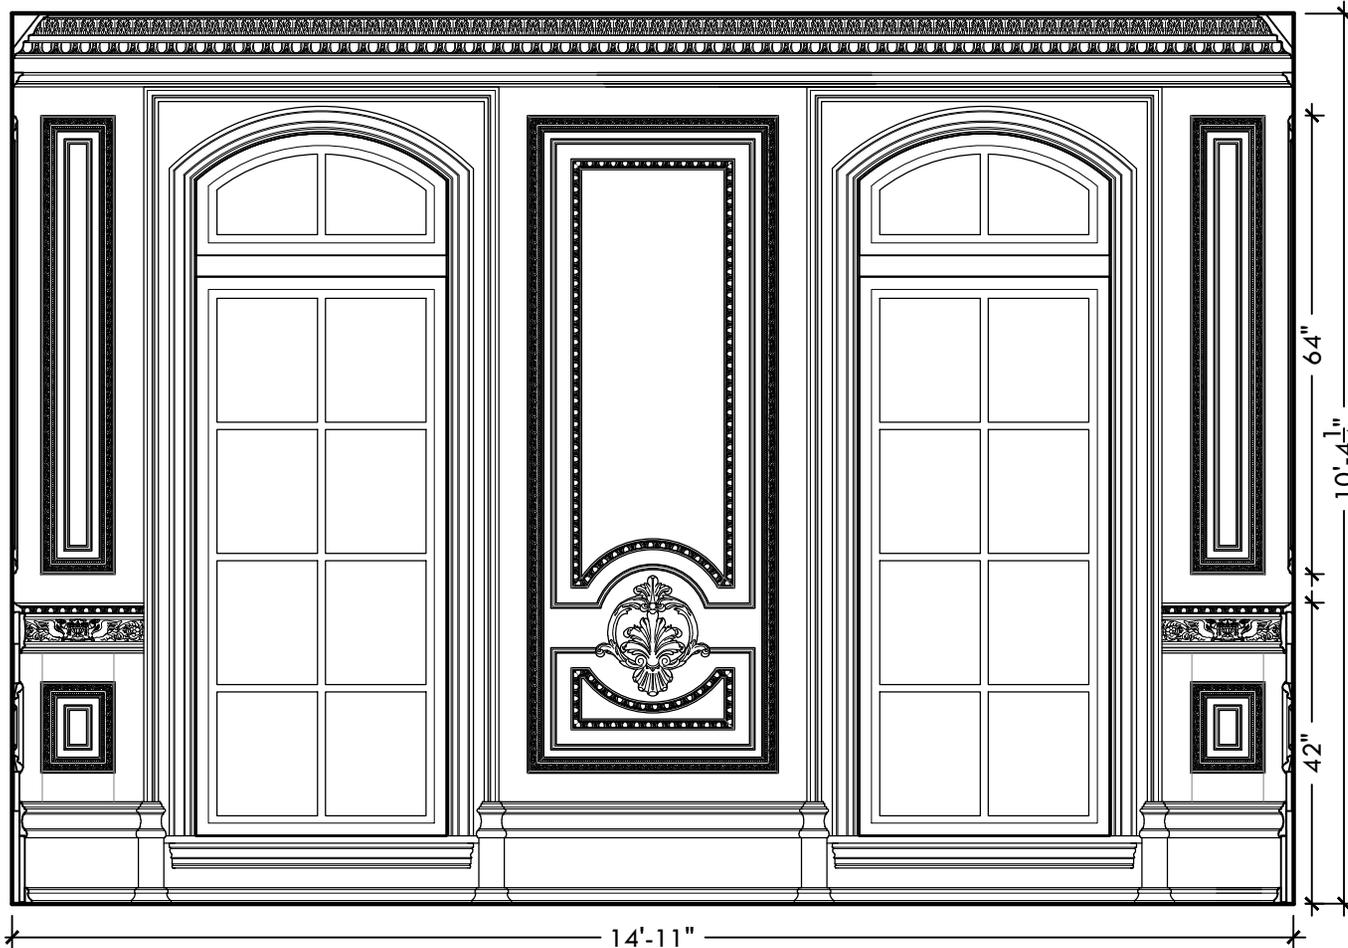

WP519 -- Decorative Wall Panels

10'-1" w x 8'-11 1/2" h x 1 3/4" d
 CAD DWG available upon request

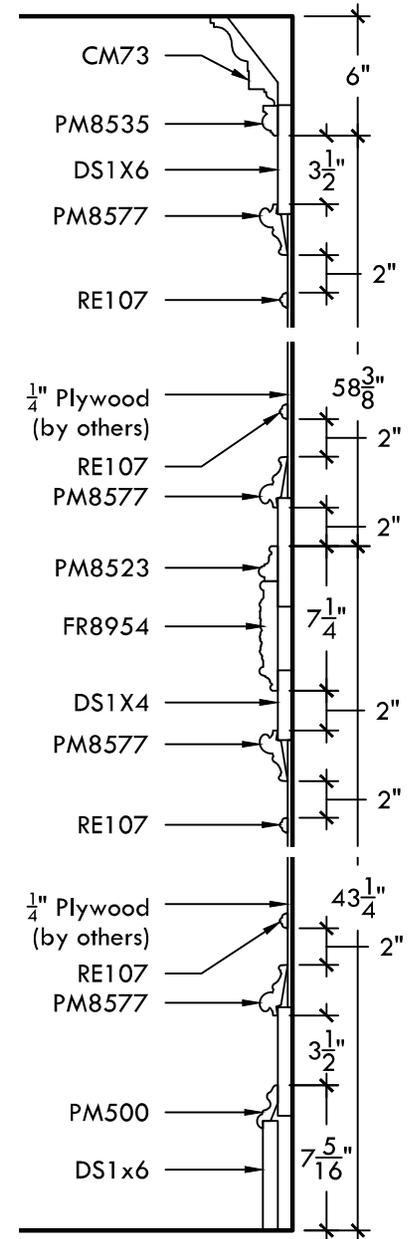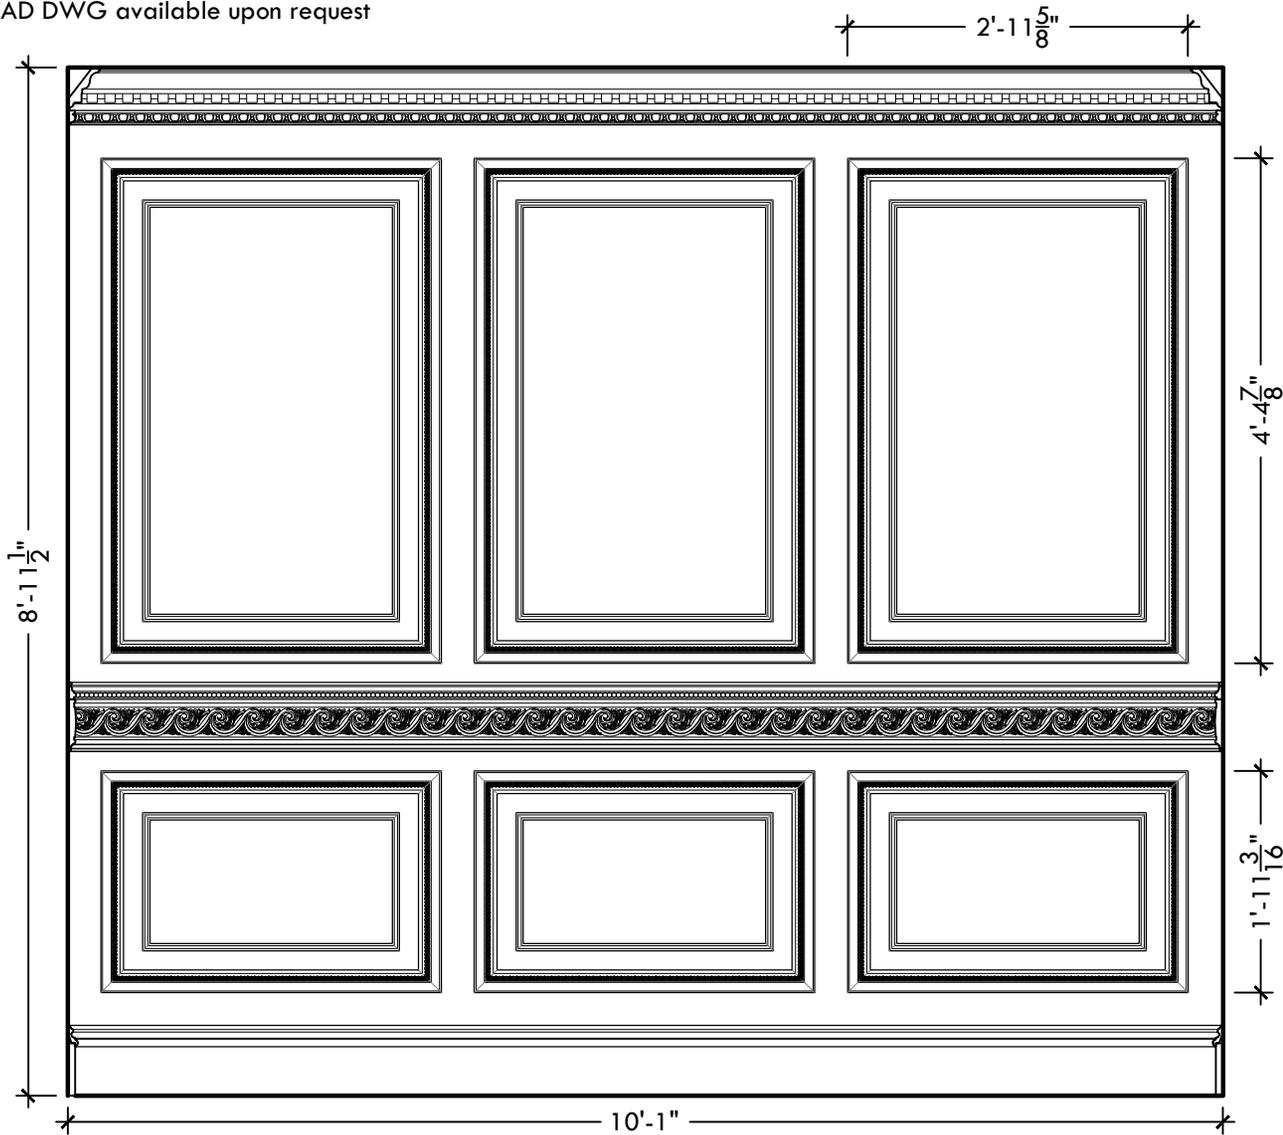

WP520 -- Decorative Wall Panels

Panel Size: 6'-0 3/4" w x VARIES x 7/8" d
 1847.9 x VARIES x 22.2 mm


CAD DWG available upon request

WAINSCOT DETAIL

Scale: 1 1/4" = 1'-0"

40"h x 1 1/2"d

1016.0 x 38.1 mm

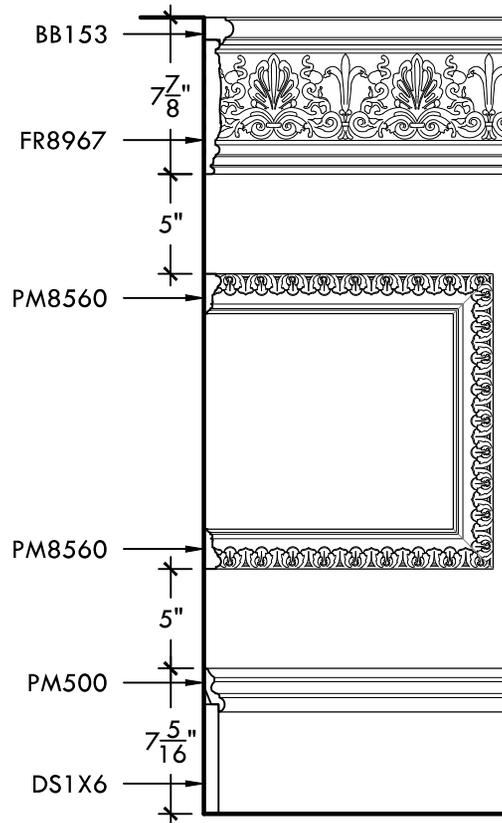


CORNICE DETAIL

Scale: 1 1/4" = 1'-0"

12"h x 5"d

304.8 x 127.0 mm


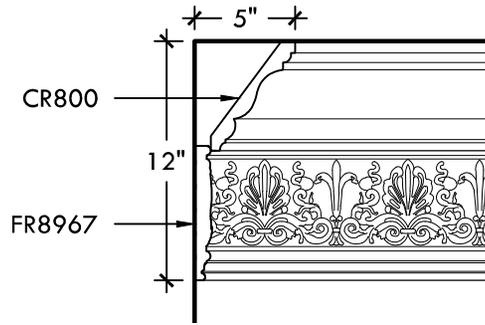


CASING DETAIL

Scale: 1 1/4" = 1'-0"

4 1/2"h x 1 1/16"d


114.3 x 27.0 mm

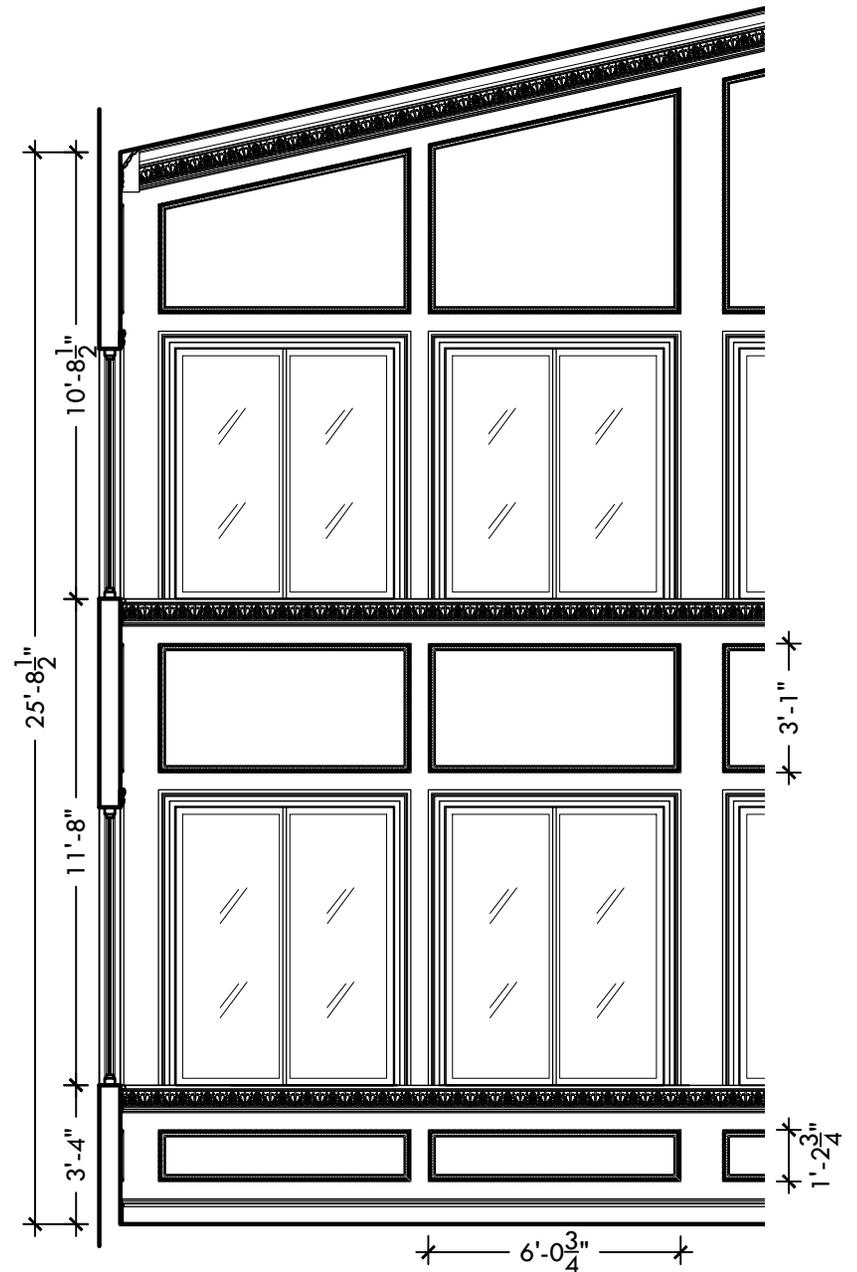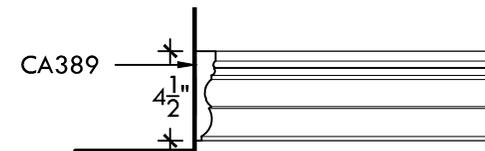

WP521-A -- Decorative Wall Panels

14'-11" w x 11'-0" h

CAD DWG available upon request



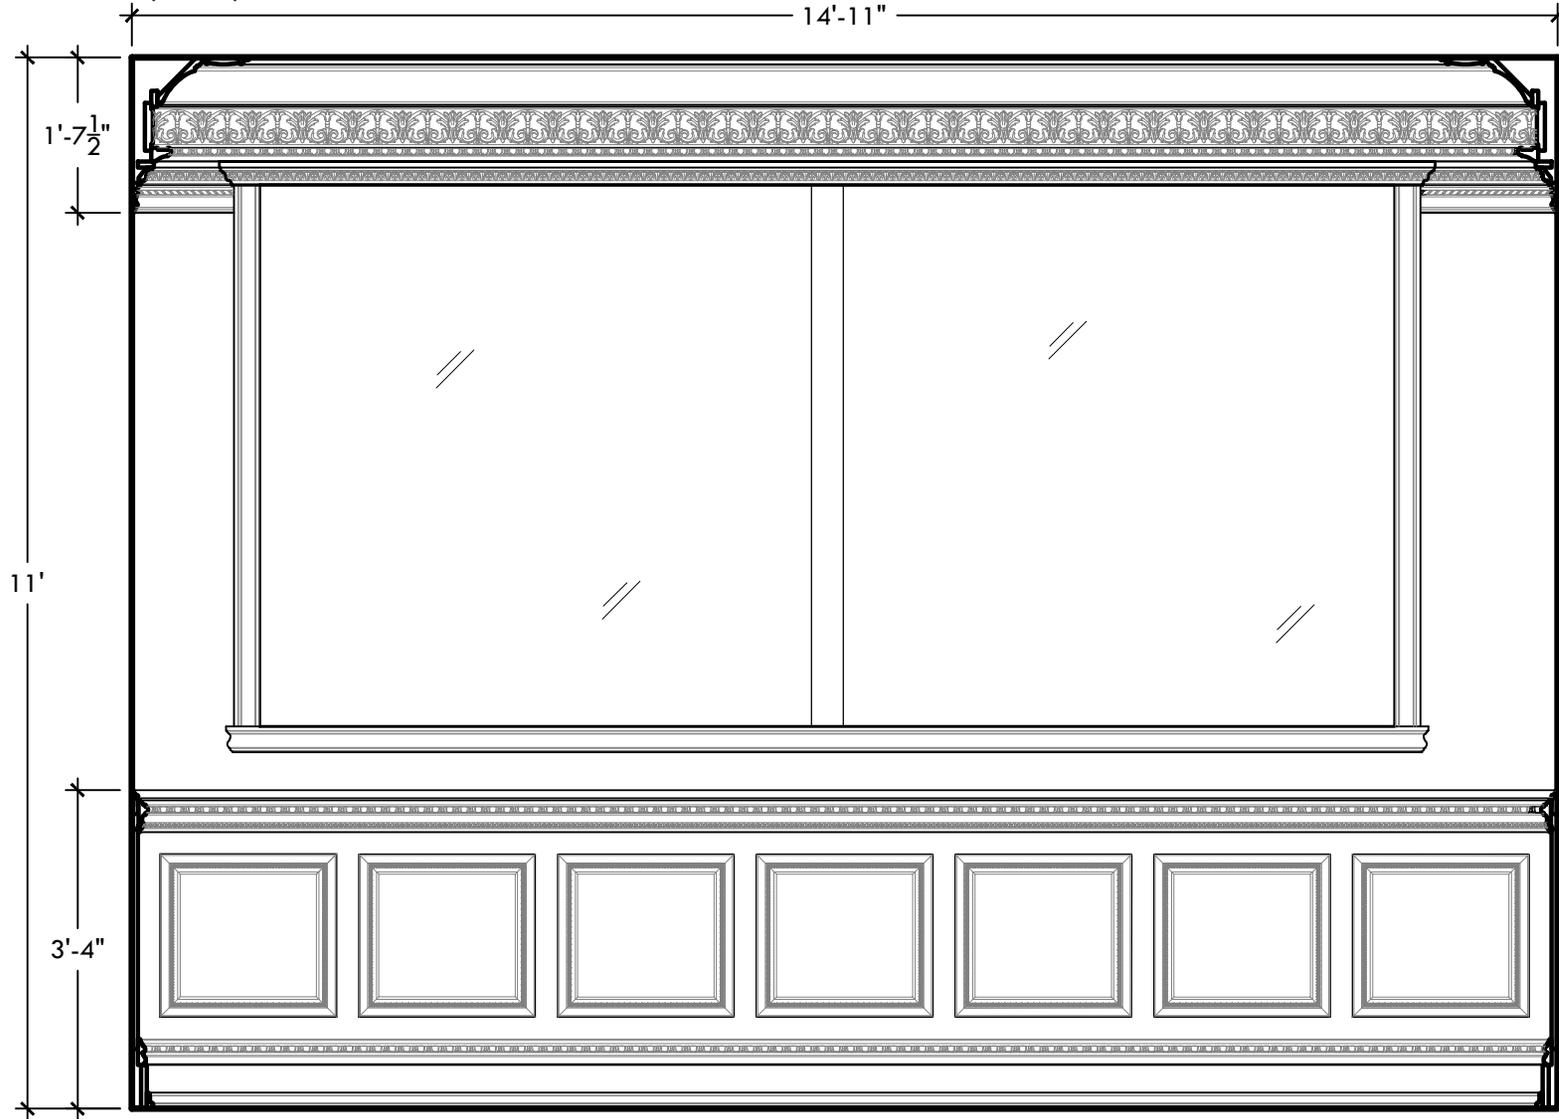


See page WP550-B
for panel details

WP521-B -- Decorative Wall Panels

14'-11" w x 11'-0"

CAD DWG available upon request

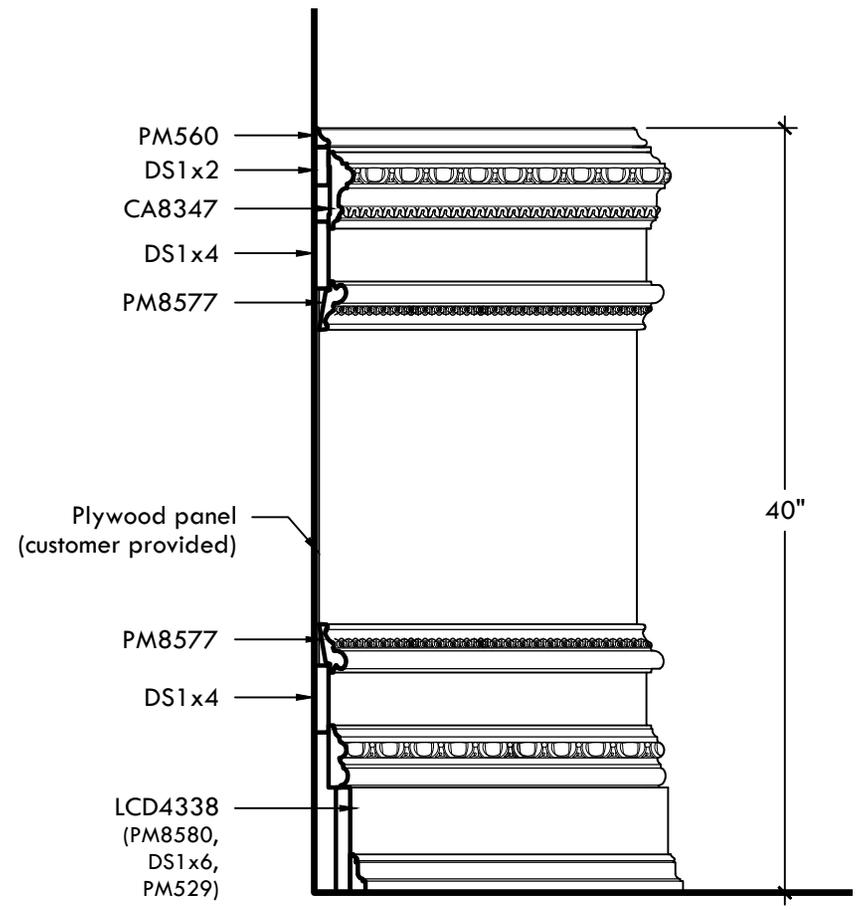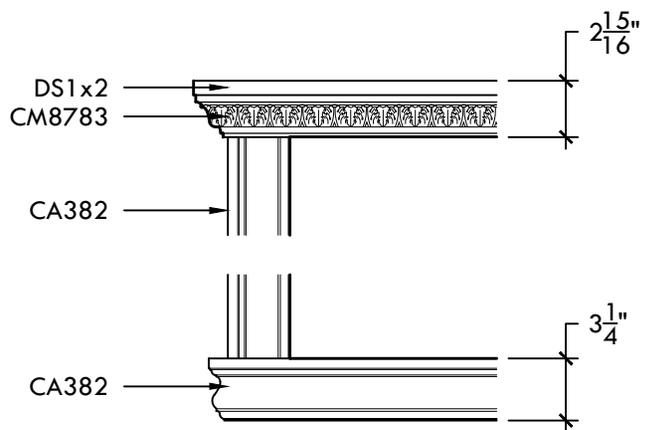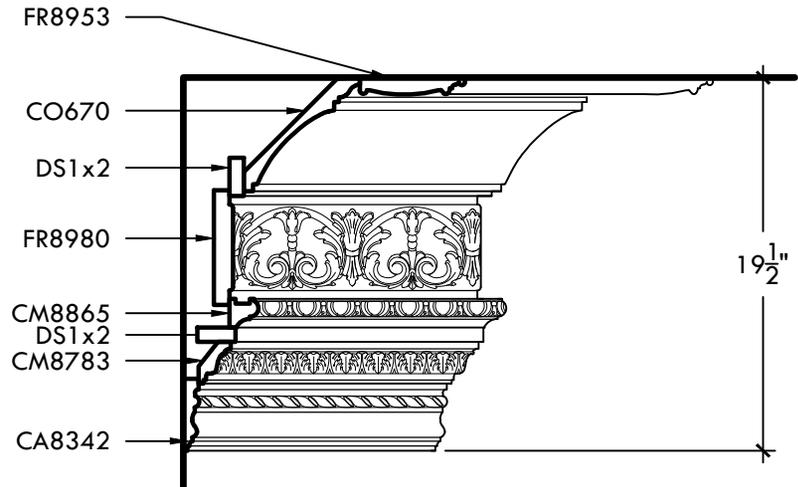

See page WP550-A
for entire panel



Design Services Department


©White River Hardwoods-Woodworks, Inc.®

1-800-558-0119

www.WhiteRiver.com


WP522 -- Decorative Wall Panels

CAD DWG available upon request

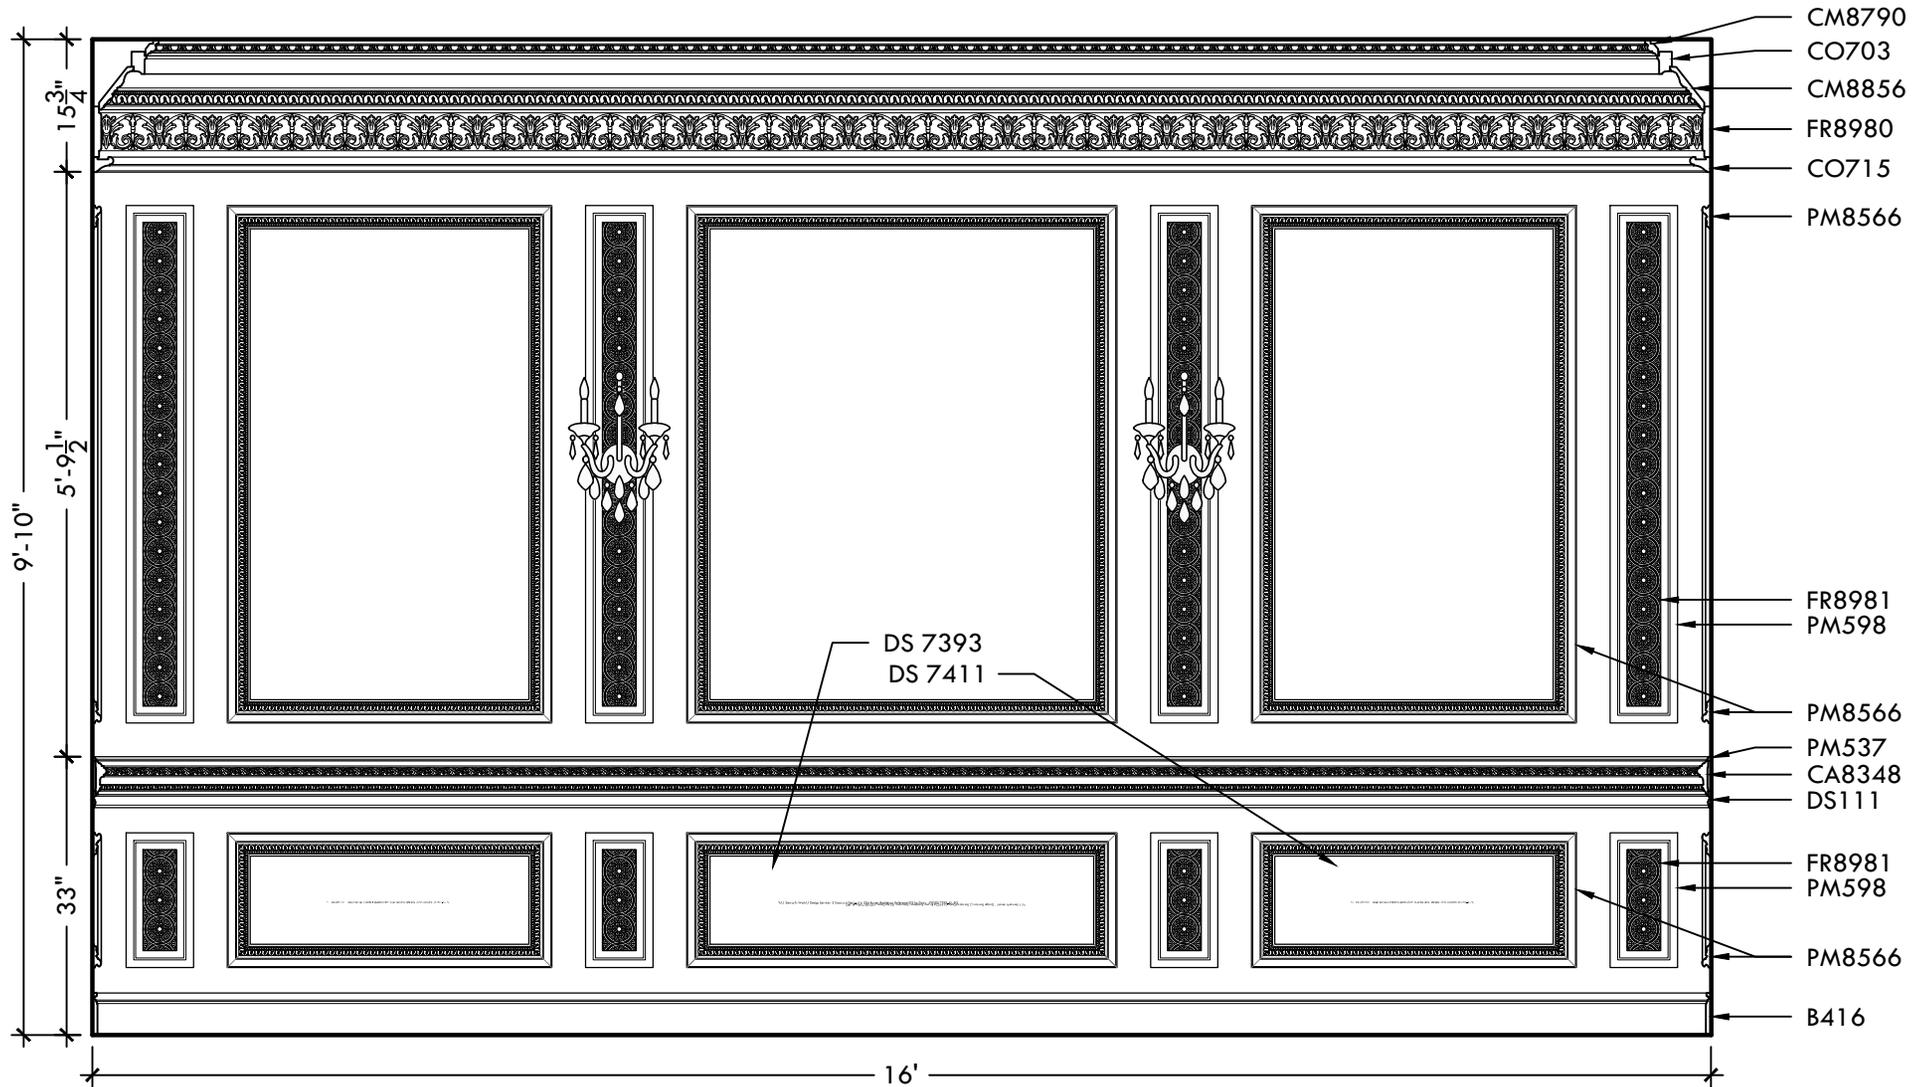


WP523 -- Decorative Wall Panels

CAD DWG available upon request

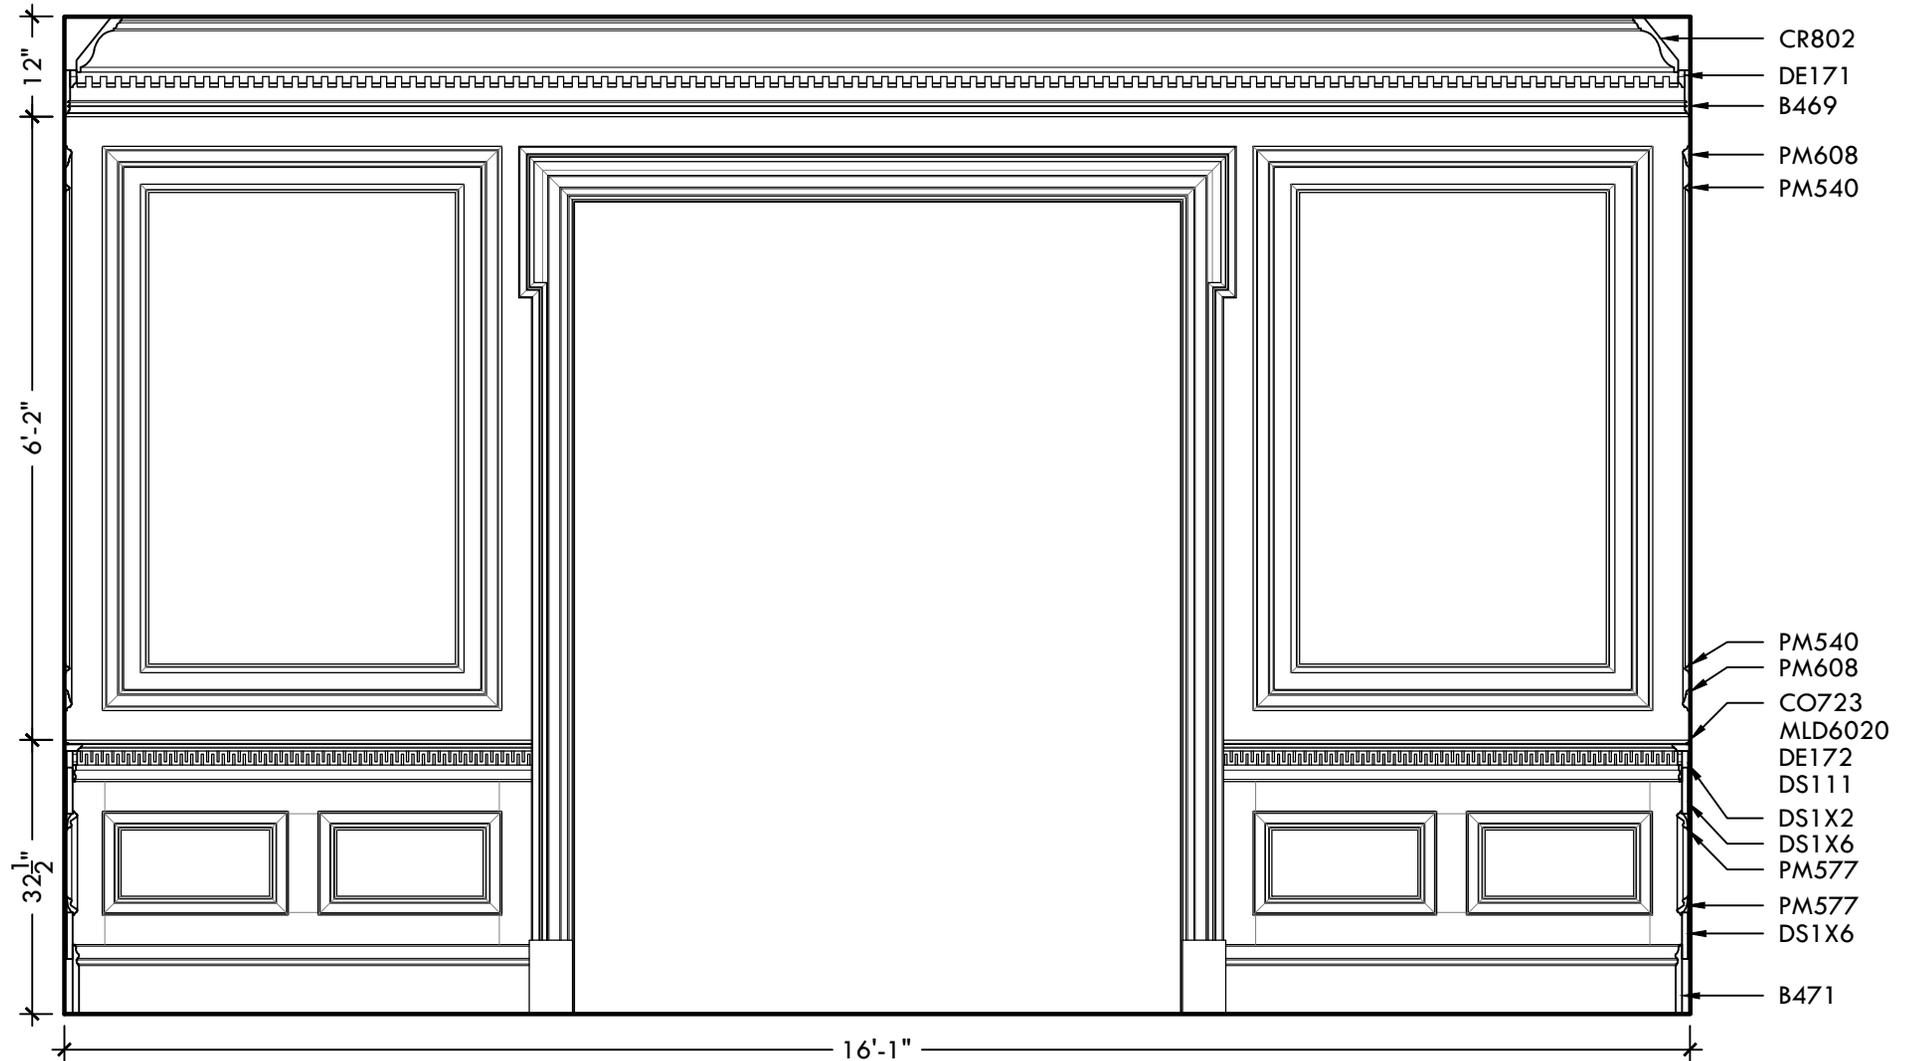

WP524 -- Decorative Wall Panels

CAD DWG available upon request

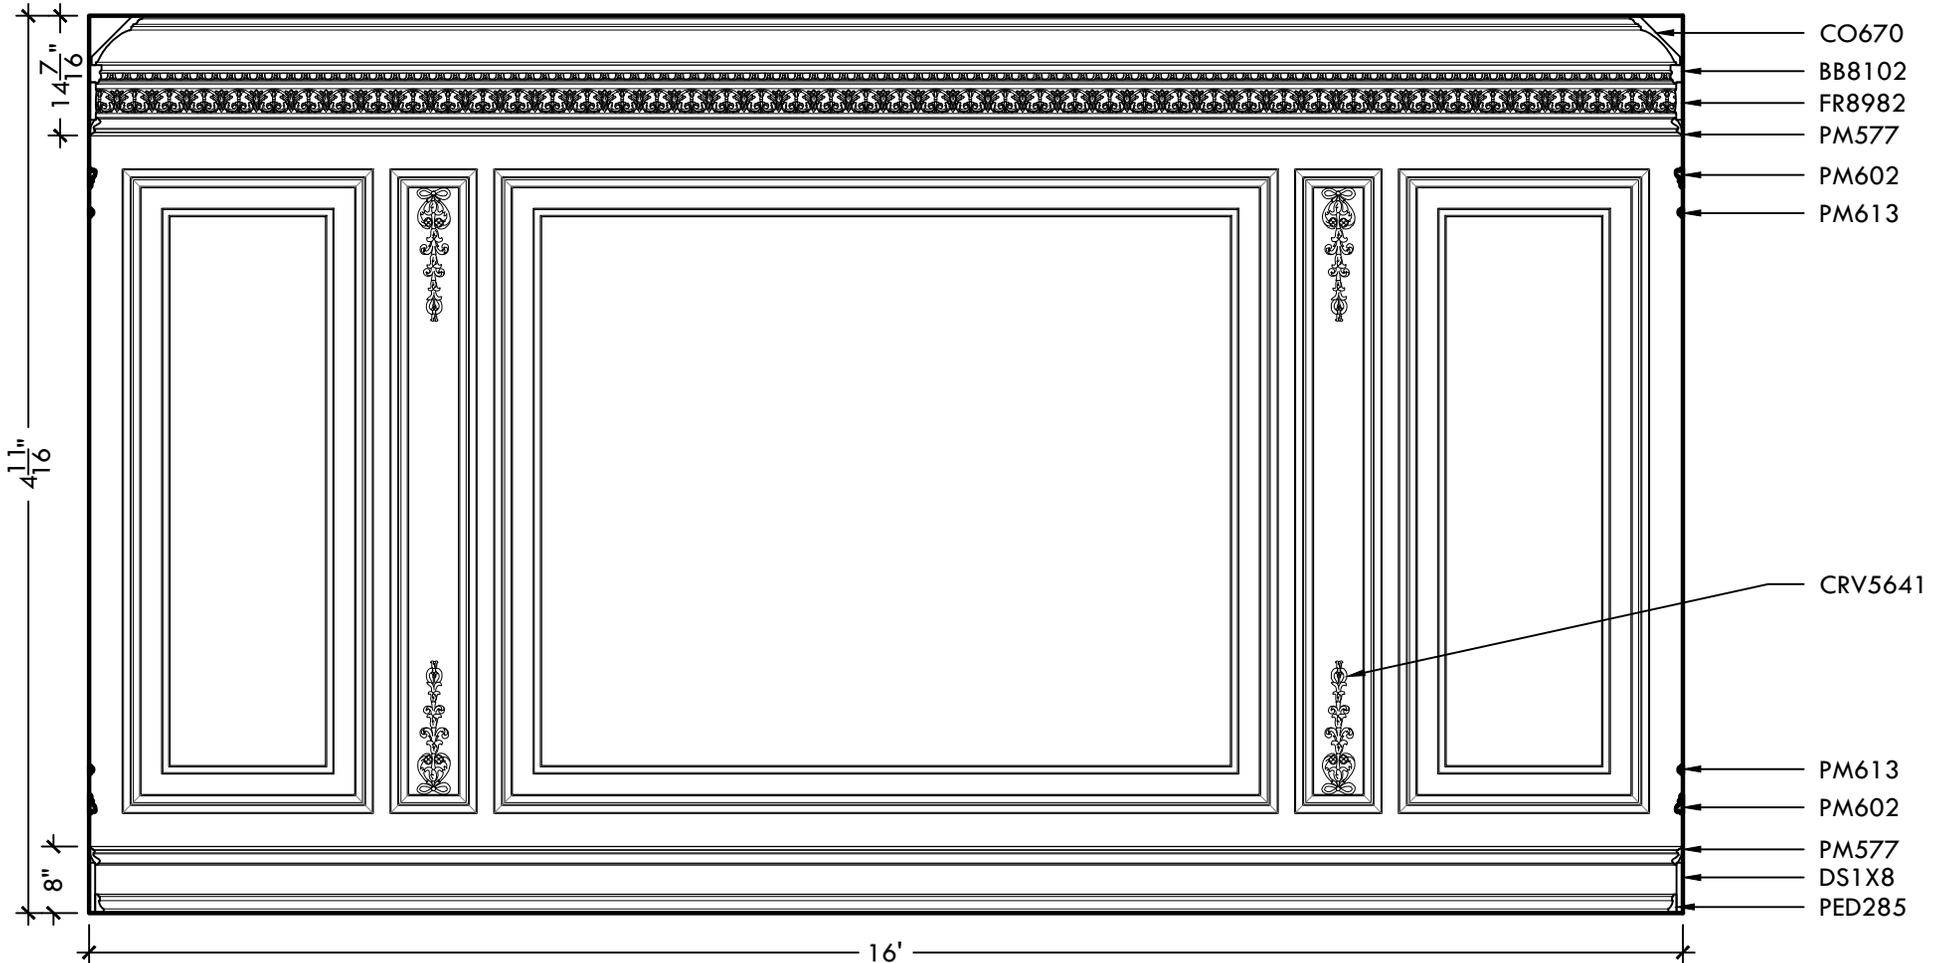


WP525-A -- Traditional Wall Panels

CAD DWG available upon request


TOP CORNICE DETAIL

Scale: 1 1/4" = 1'-0"

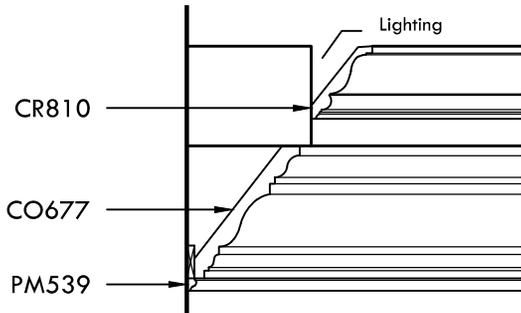


WAINSCOT DETAIL

Scale: 1 1/4" = 1'-0"

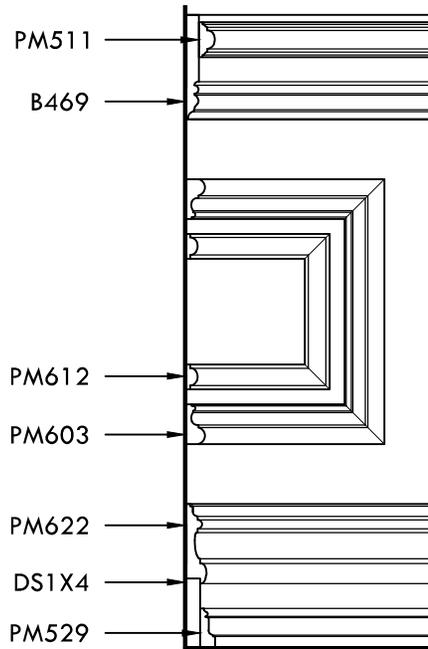


MAIN CORNICE DETAIL

Scale: 1 1/4" = 1'-0"

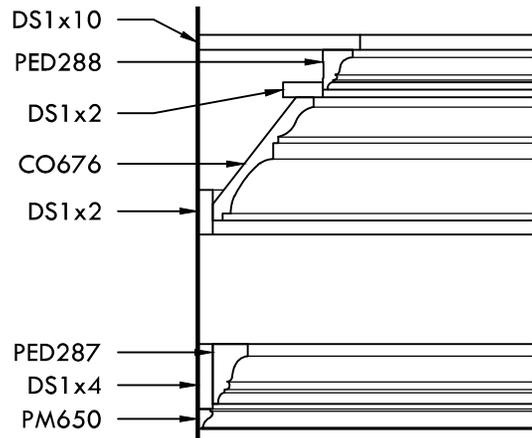

For Casing & Sill Details, see Pg. WP400-B

For Keystone Details, see Pg. WP400-D

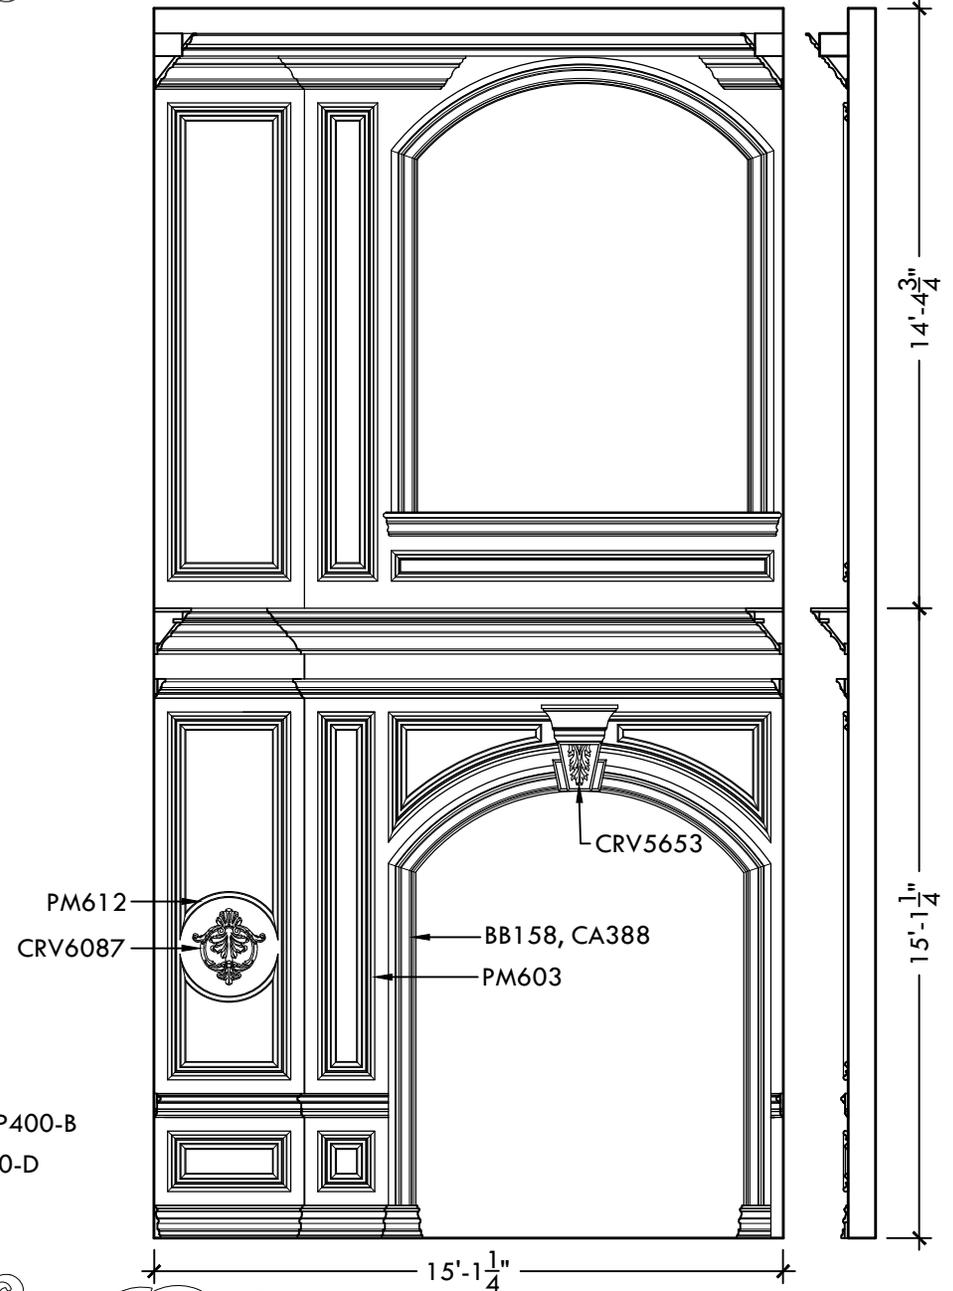


WP525-B -- Traditional Wall Panels

CAD DWG available upon request

KEYSTONE DETAIL


Scale: 1 1/4" = 1'-0"

12 1/4"w x 13"h x 4 3/4"d

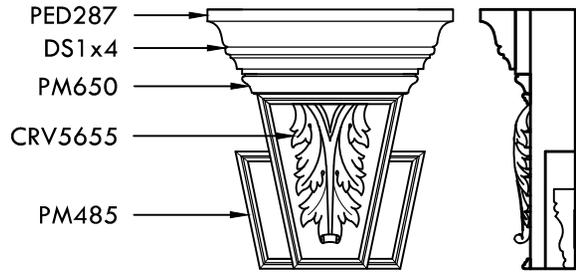


WAINSCOT DETAIL

Scale: 1 1/4" = 1'-0"

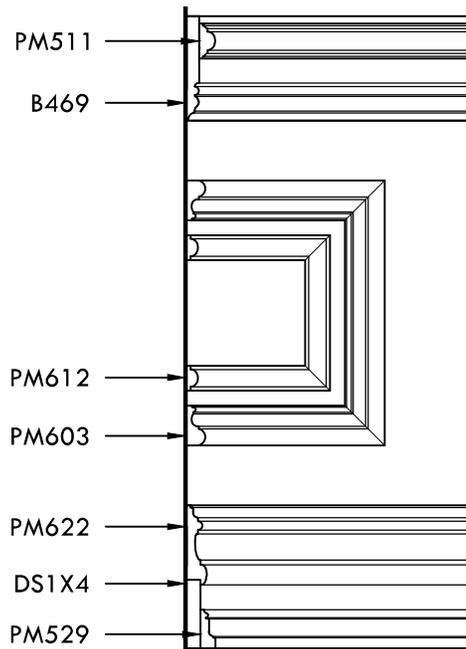


CASING & SILL DETAIL

Scale: 1 1/4" = 1'-0"

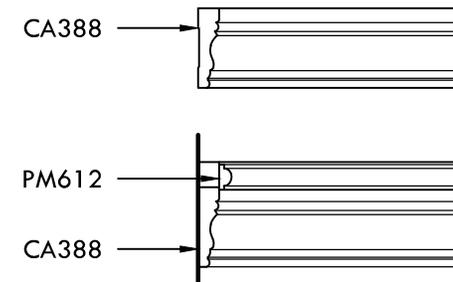

For Cornice Details, see Pg. WP400-A

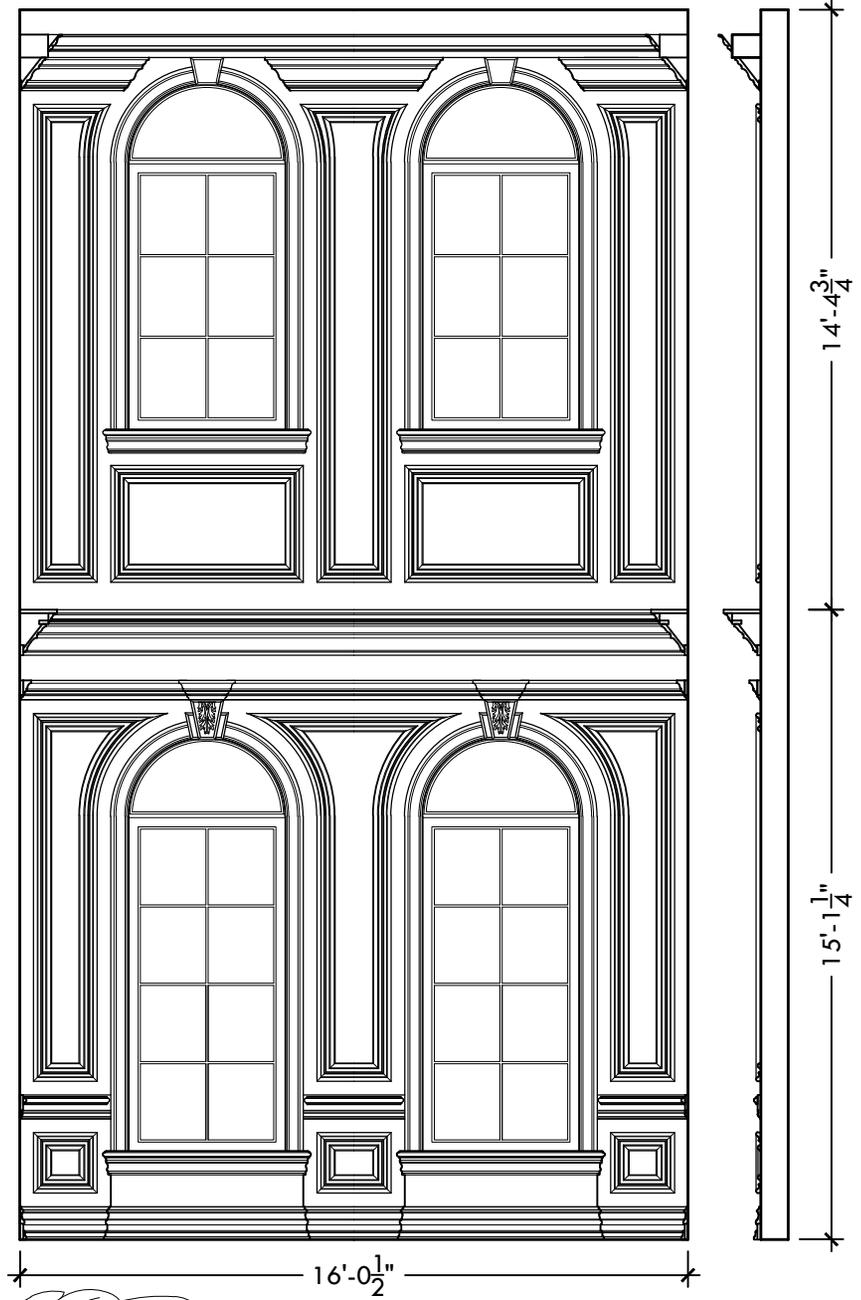


WP525-C -- Traditional Wall Panels

CAD DWG available upon request


TOP CORNICE DETAIL

Scale: 1 1/4" = 1'-0"

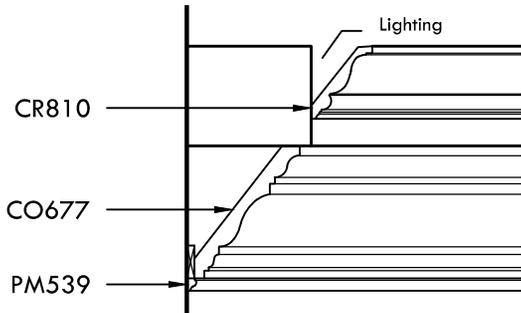



WAINSCOT DETAIL

Scale: 1 1/4" = 1'-0"

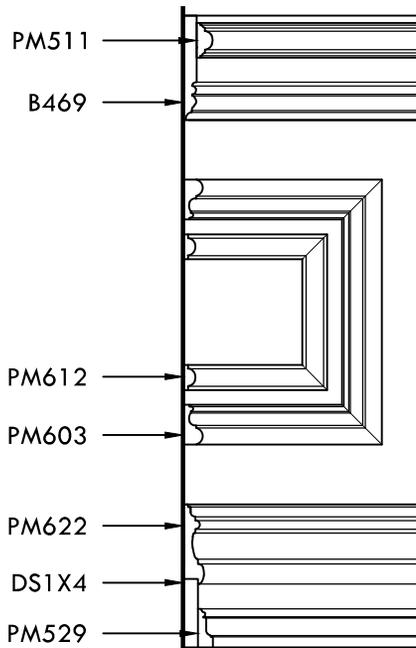

MAIN CORNICE DETAIL

Scale: 1 1/4" = 1'-0"

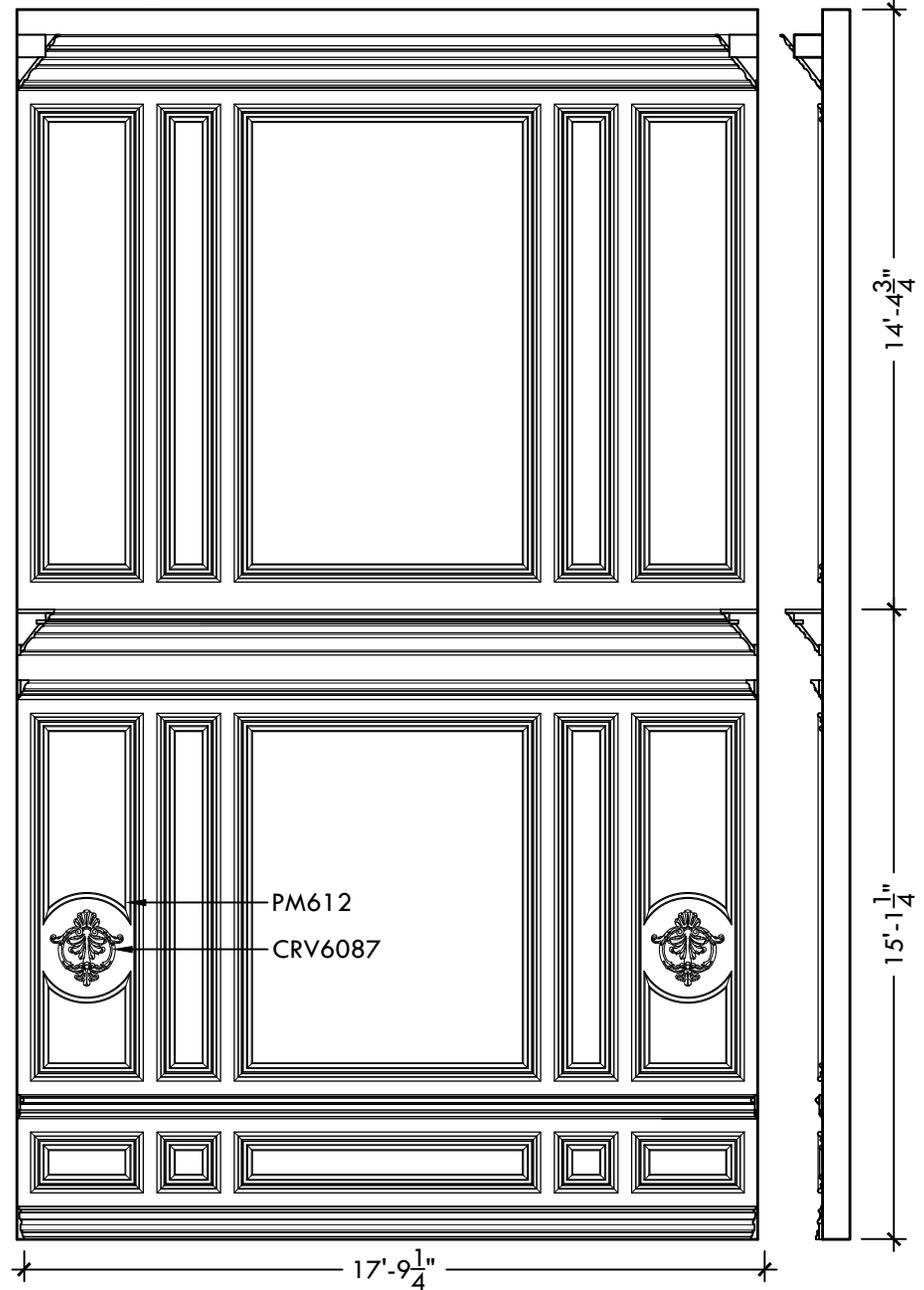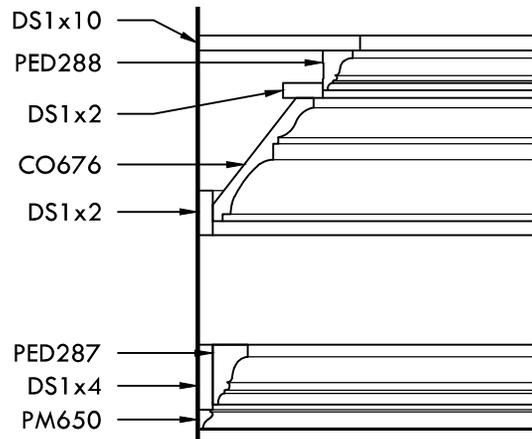


WP525-D -- Traditional Wall Panels

CAD DWG available upon request

KEYSTONE DETAIL


Scale: 1 1/4" = 1'-0"

15 3/8"w x 16 5/8"h x 6"d

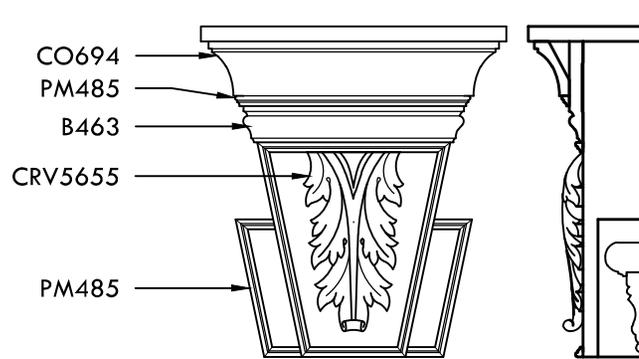


WAINSCOT DETAIL

Scale: 1 1/4" = 1'-0"

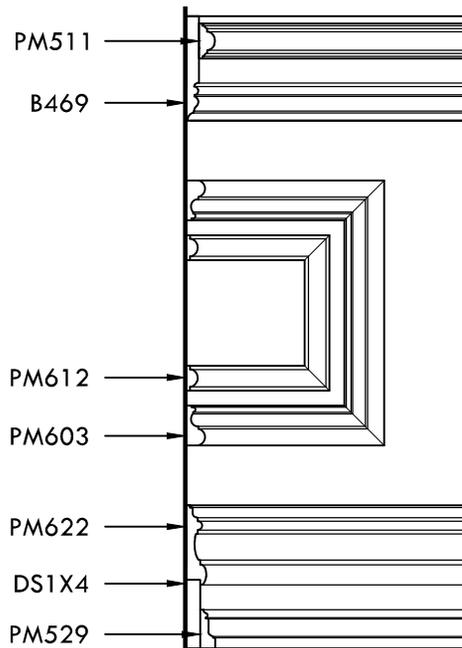


For Cornice Details,
see Pg. WP400-A

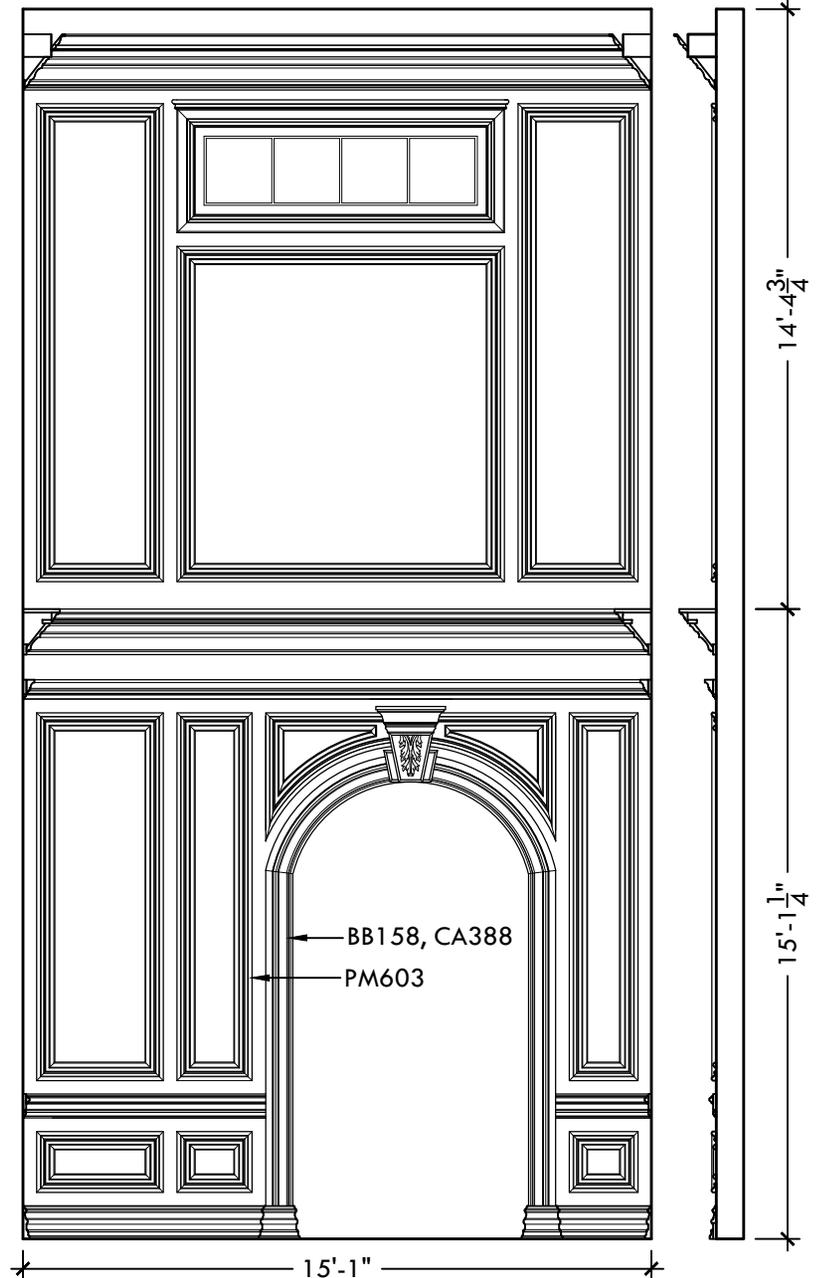


WP526-A -- Traditional Wall Panels

CAD DWG available upon request

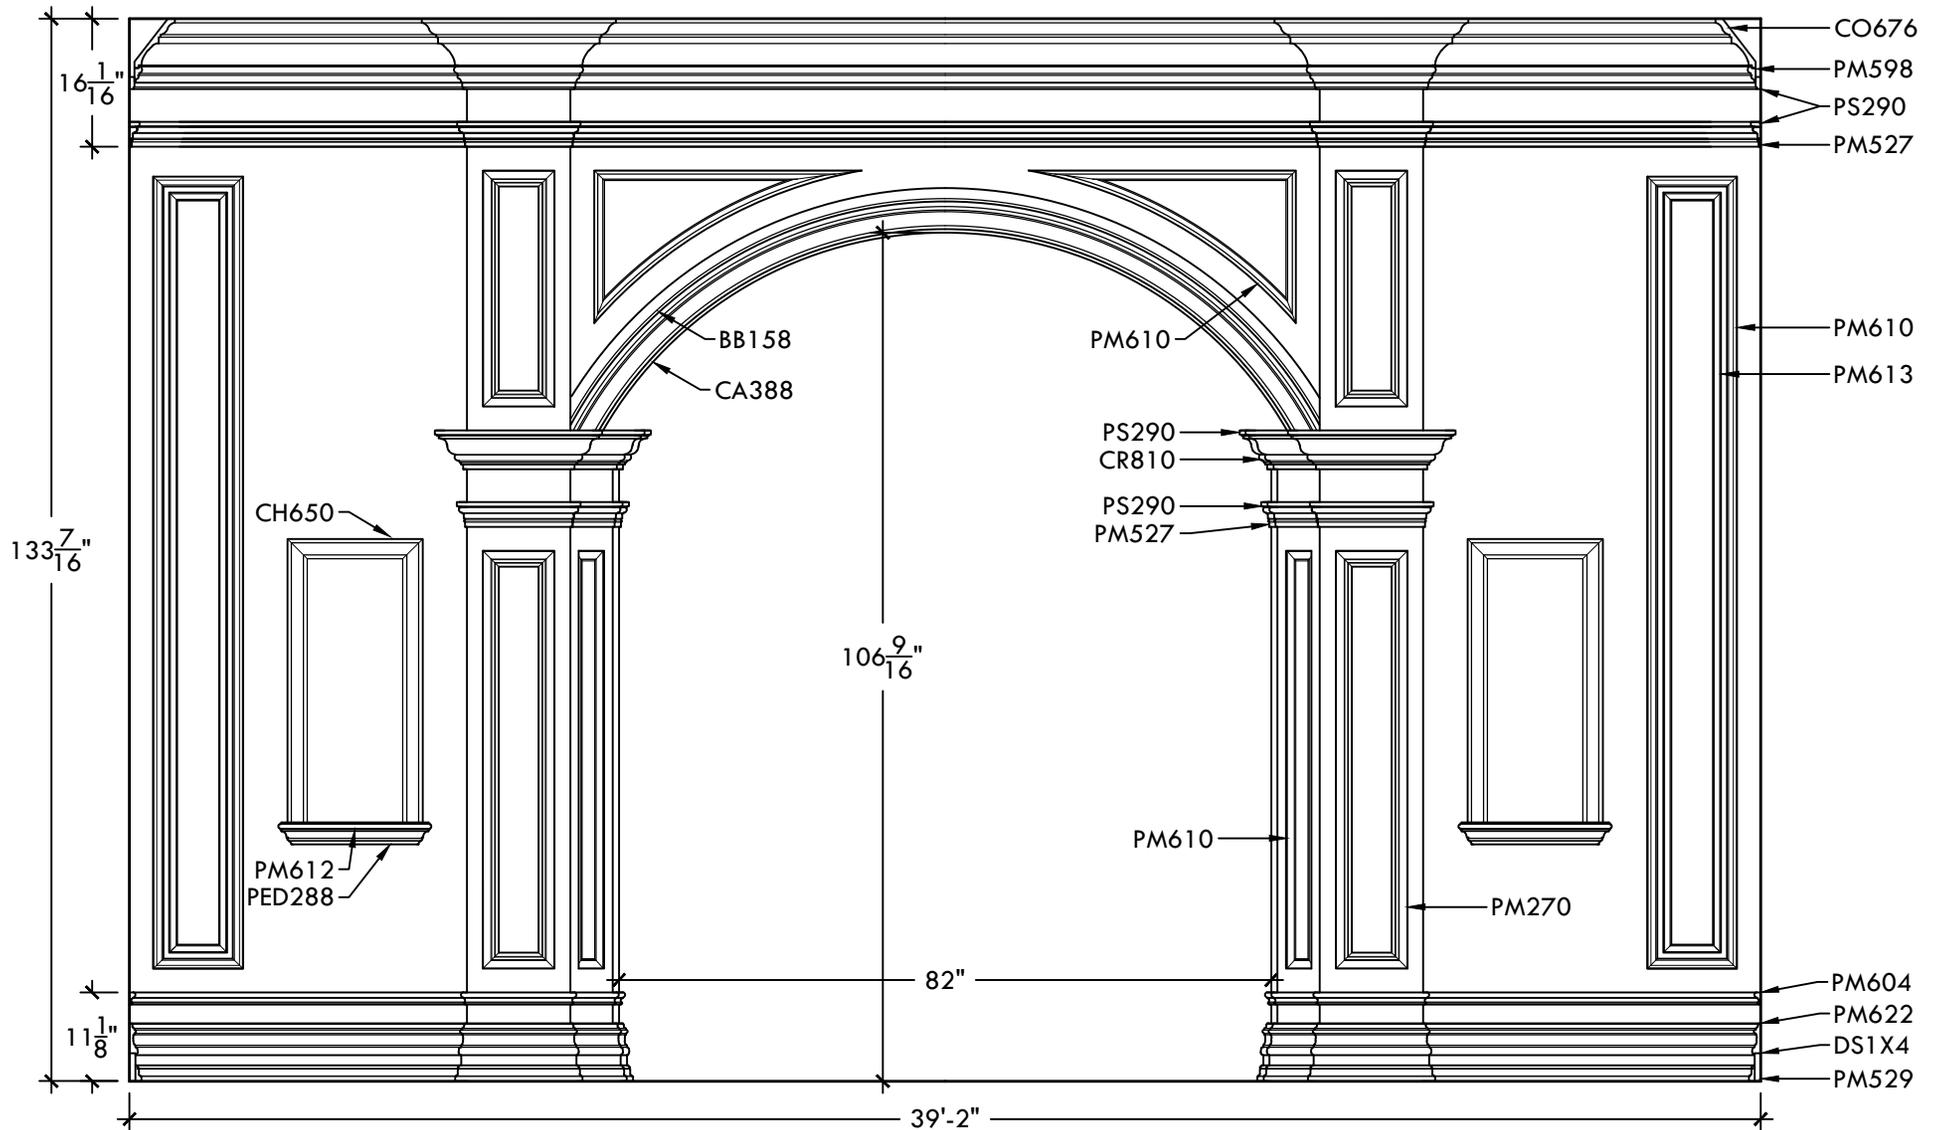

WP526-B -- Traditional Wall Panels

CAD DWG available upon request

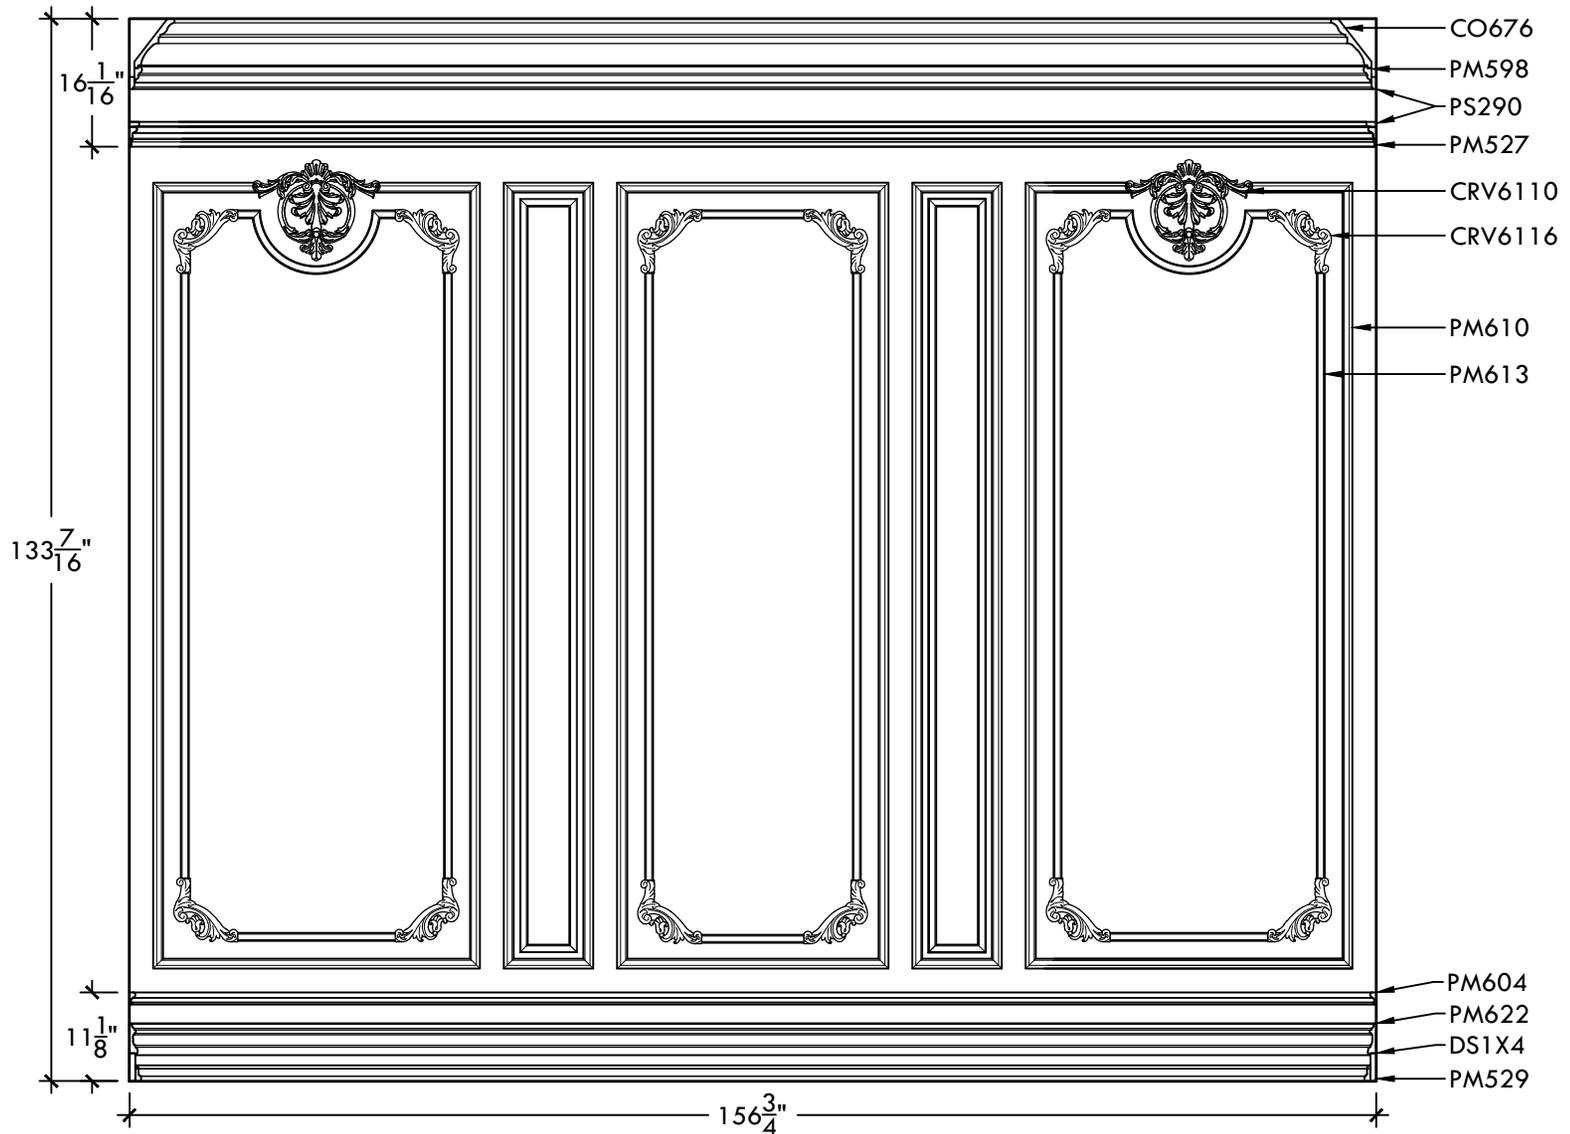

White River

Design Services Department


©White River Hardwoods-Woodworks, Inc.®

1-800-558-0119

www.WhiteRiver.com


WP526-C -- Traditional Wall Panels

CAD DWG available upon request

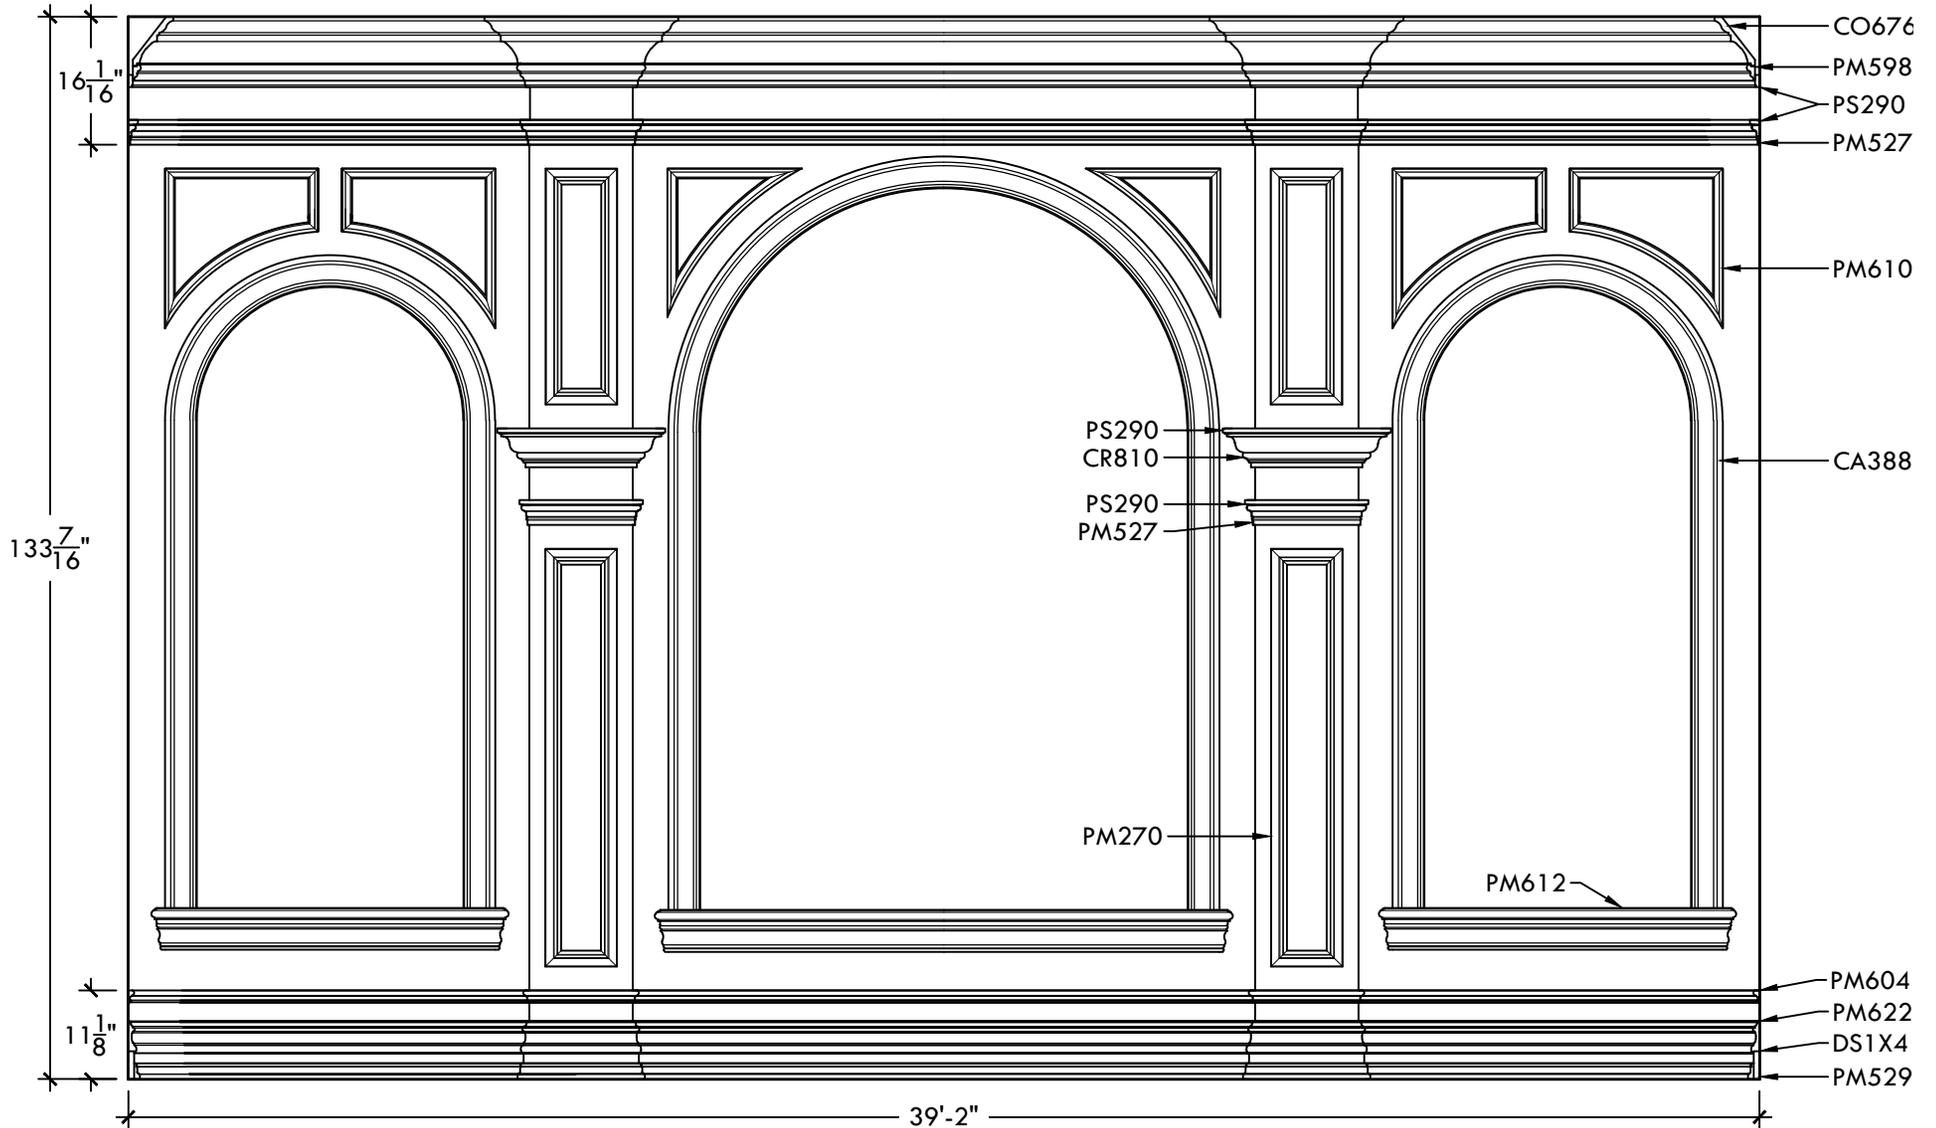


WP526-D -- Traditional Wall Panels

CAD DWG available upon request

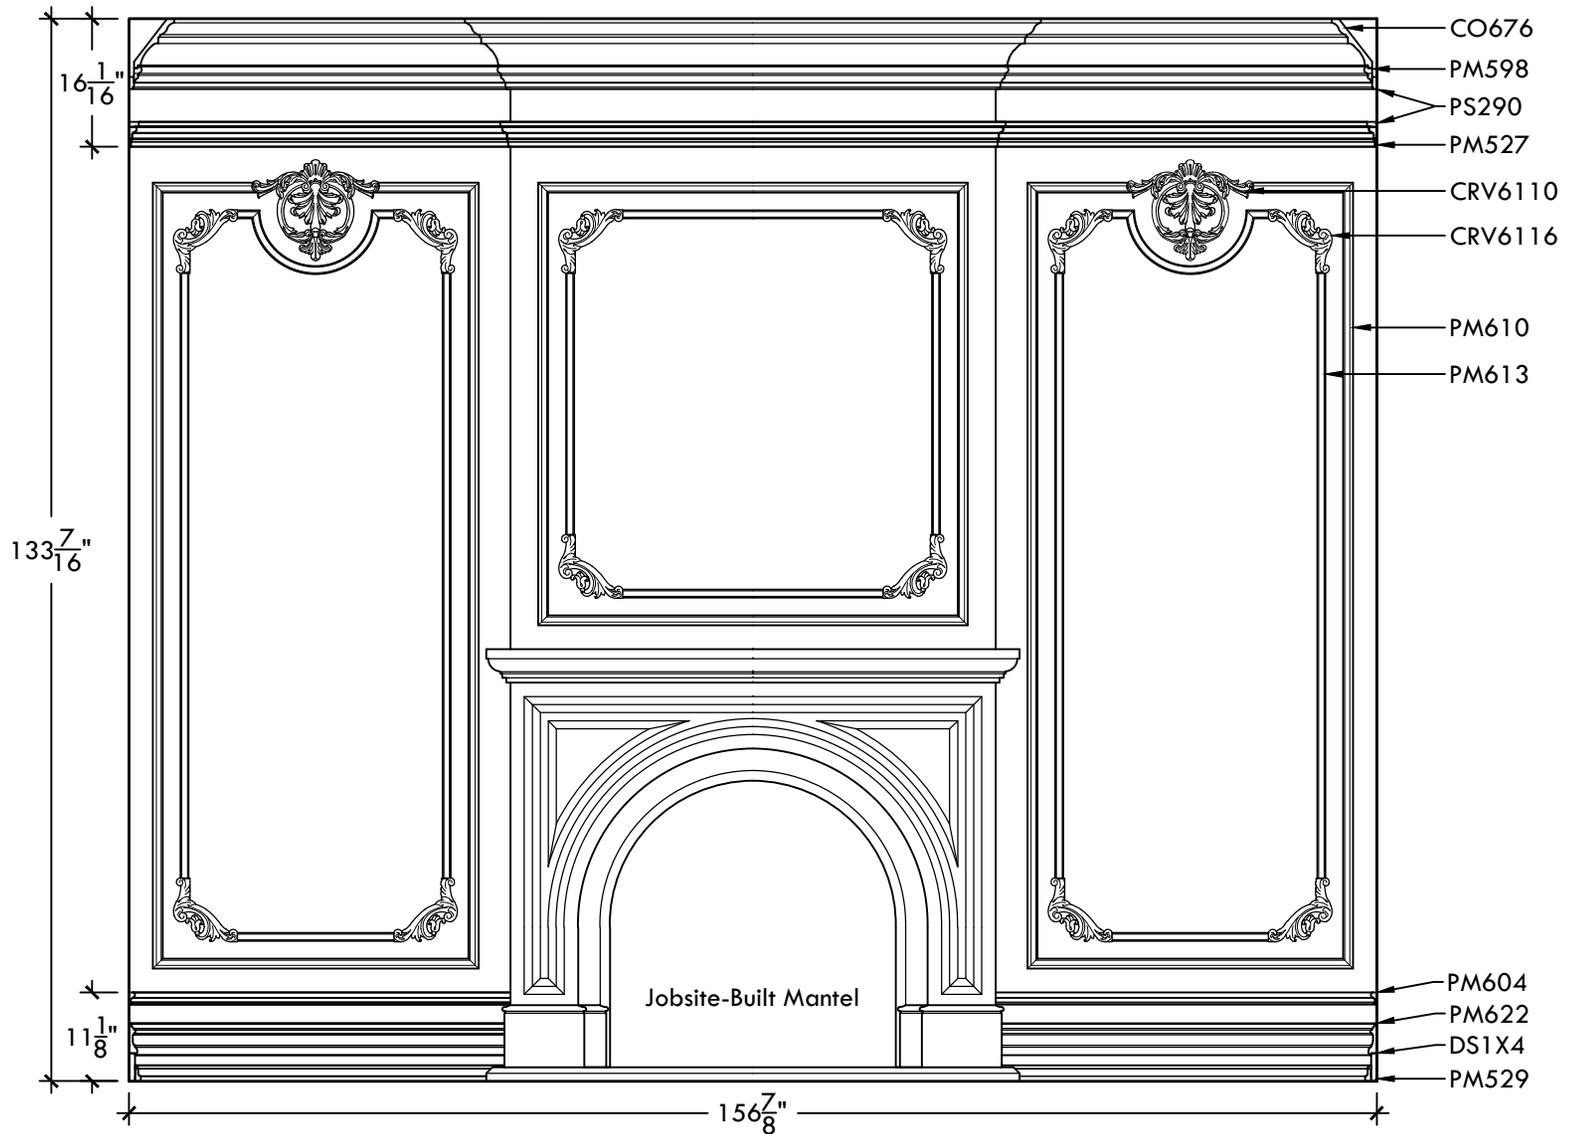


WP527-A -- Traditional Wall Panels

CAD DWG available upon request

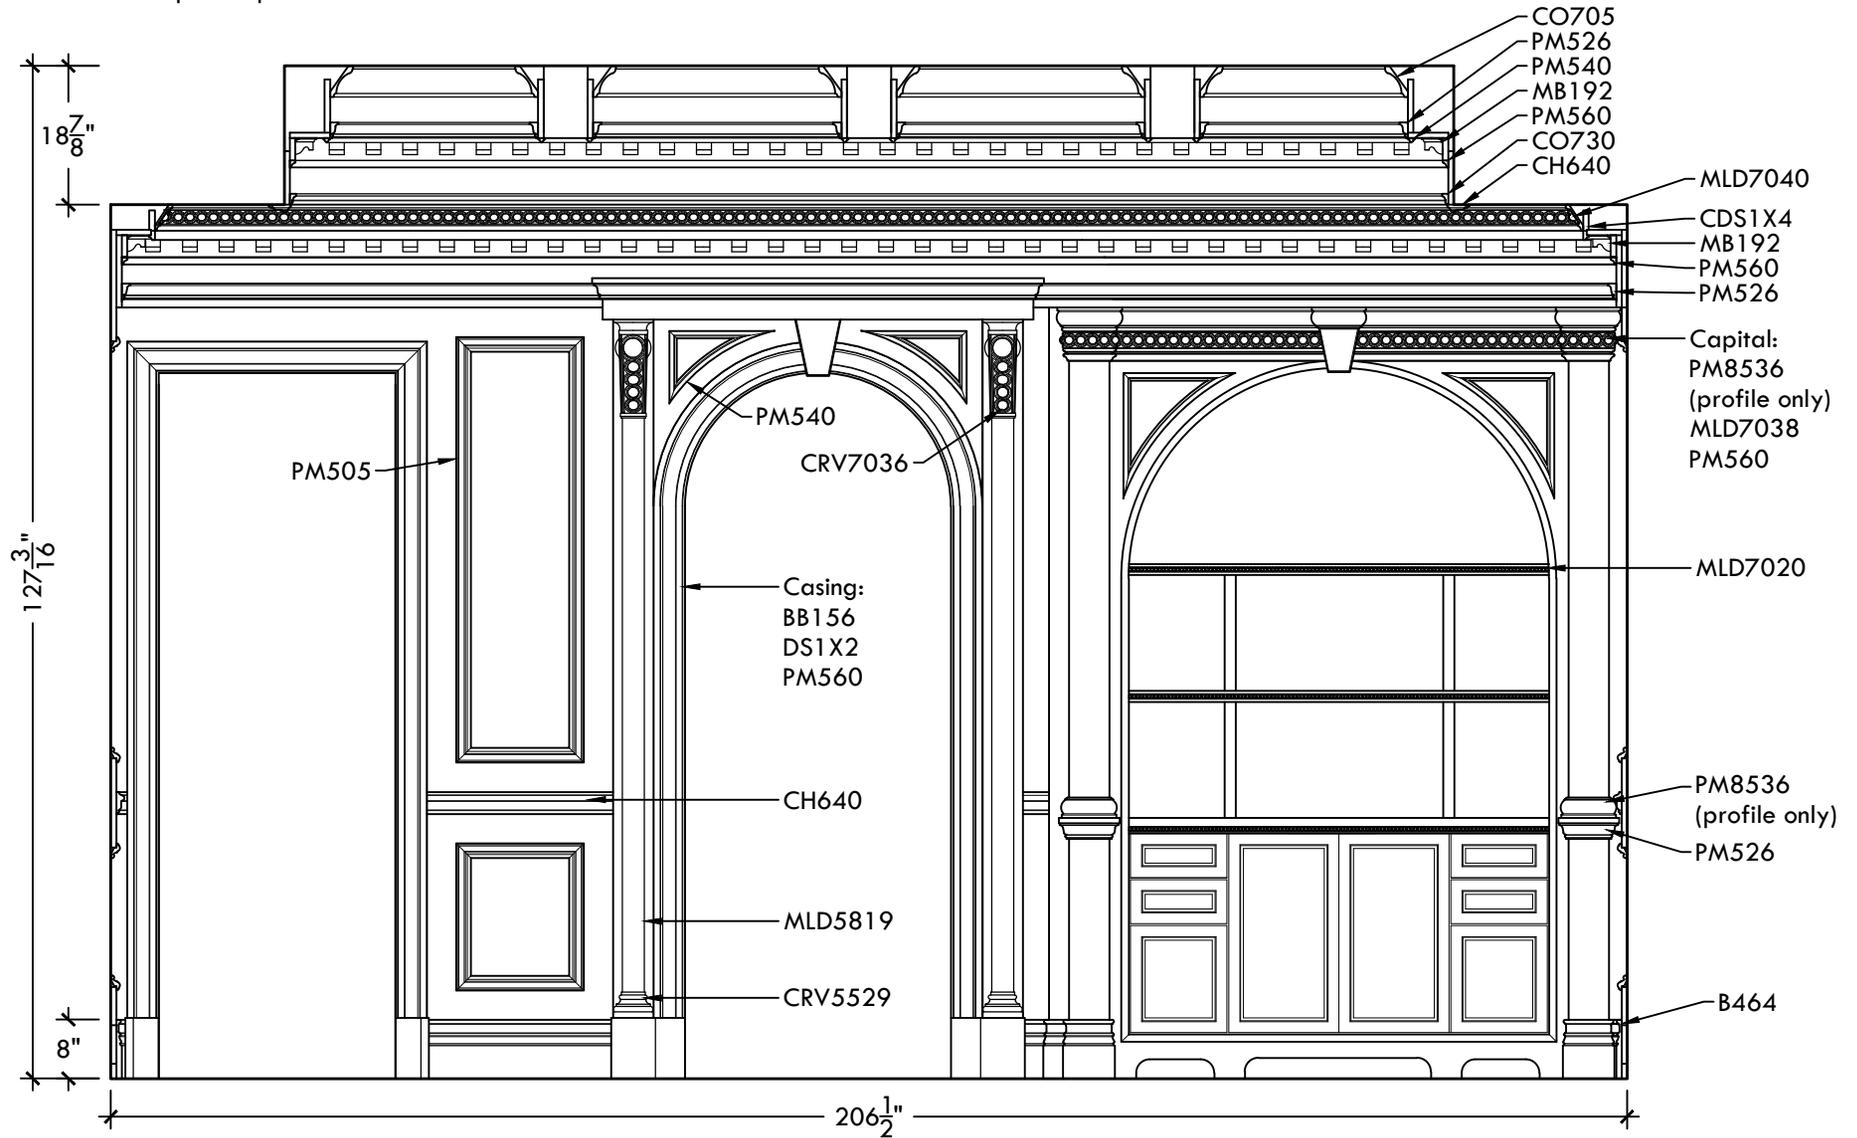

WP527-B -- Traditional Wall Panels

CAD DWG available upon request

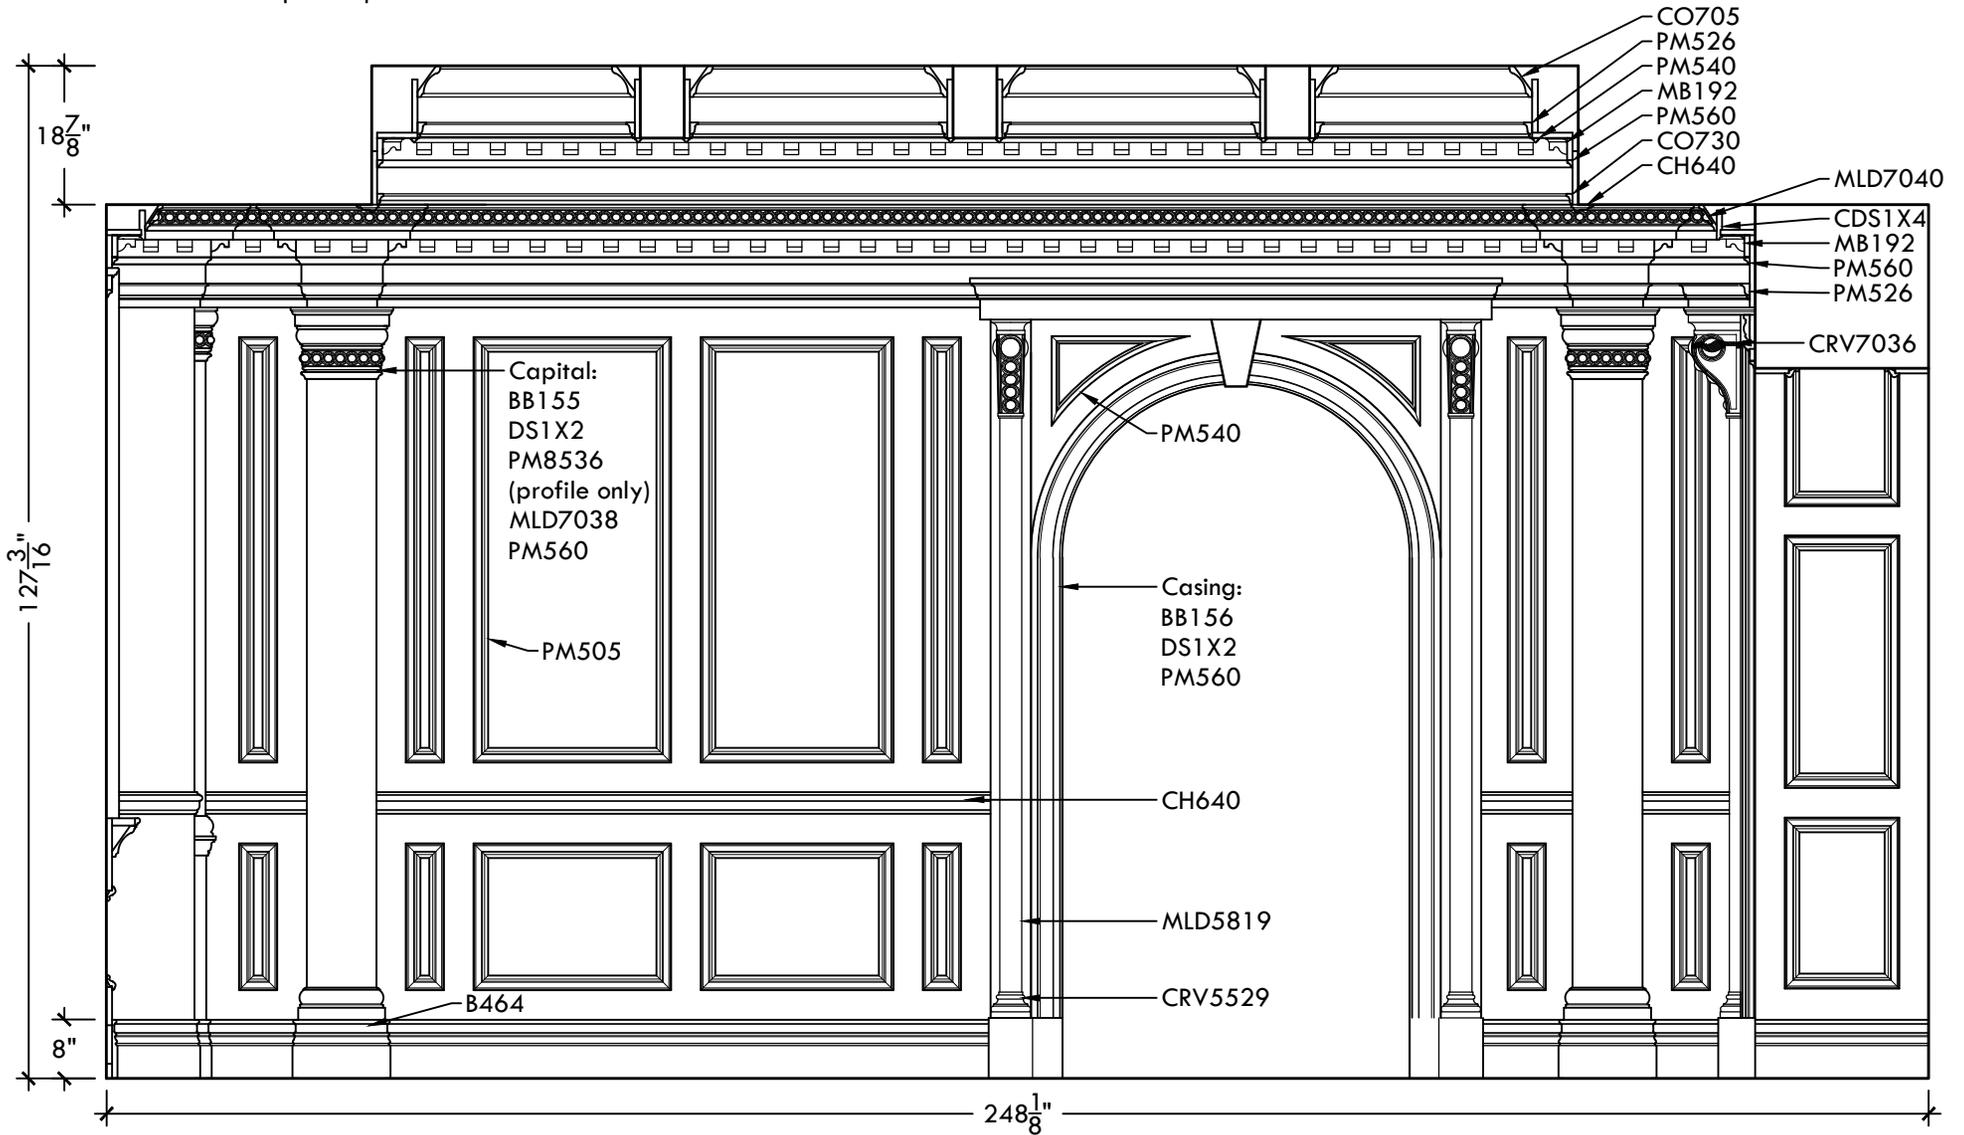


WP527-C -- Traditional Wall Panels

CAD DWG available upon request




WP527-D -- Traditional Wall Panels

CAD DWG available upon request

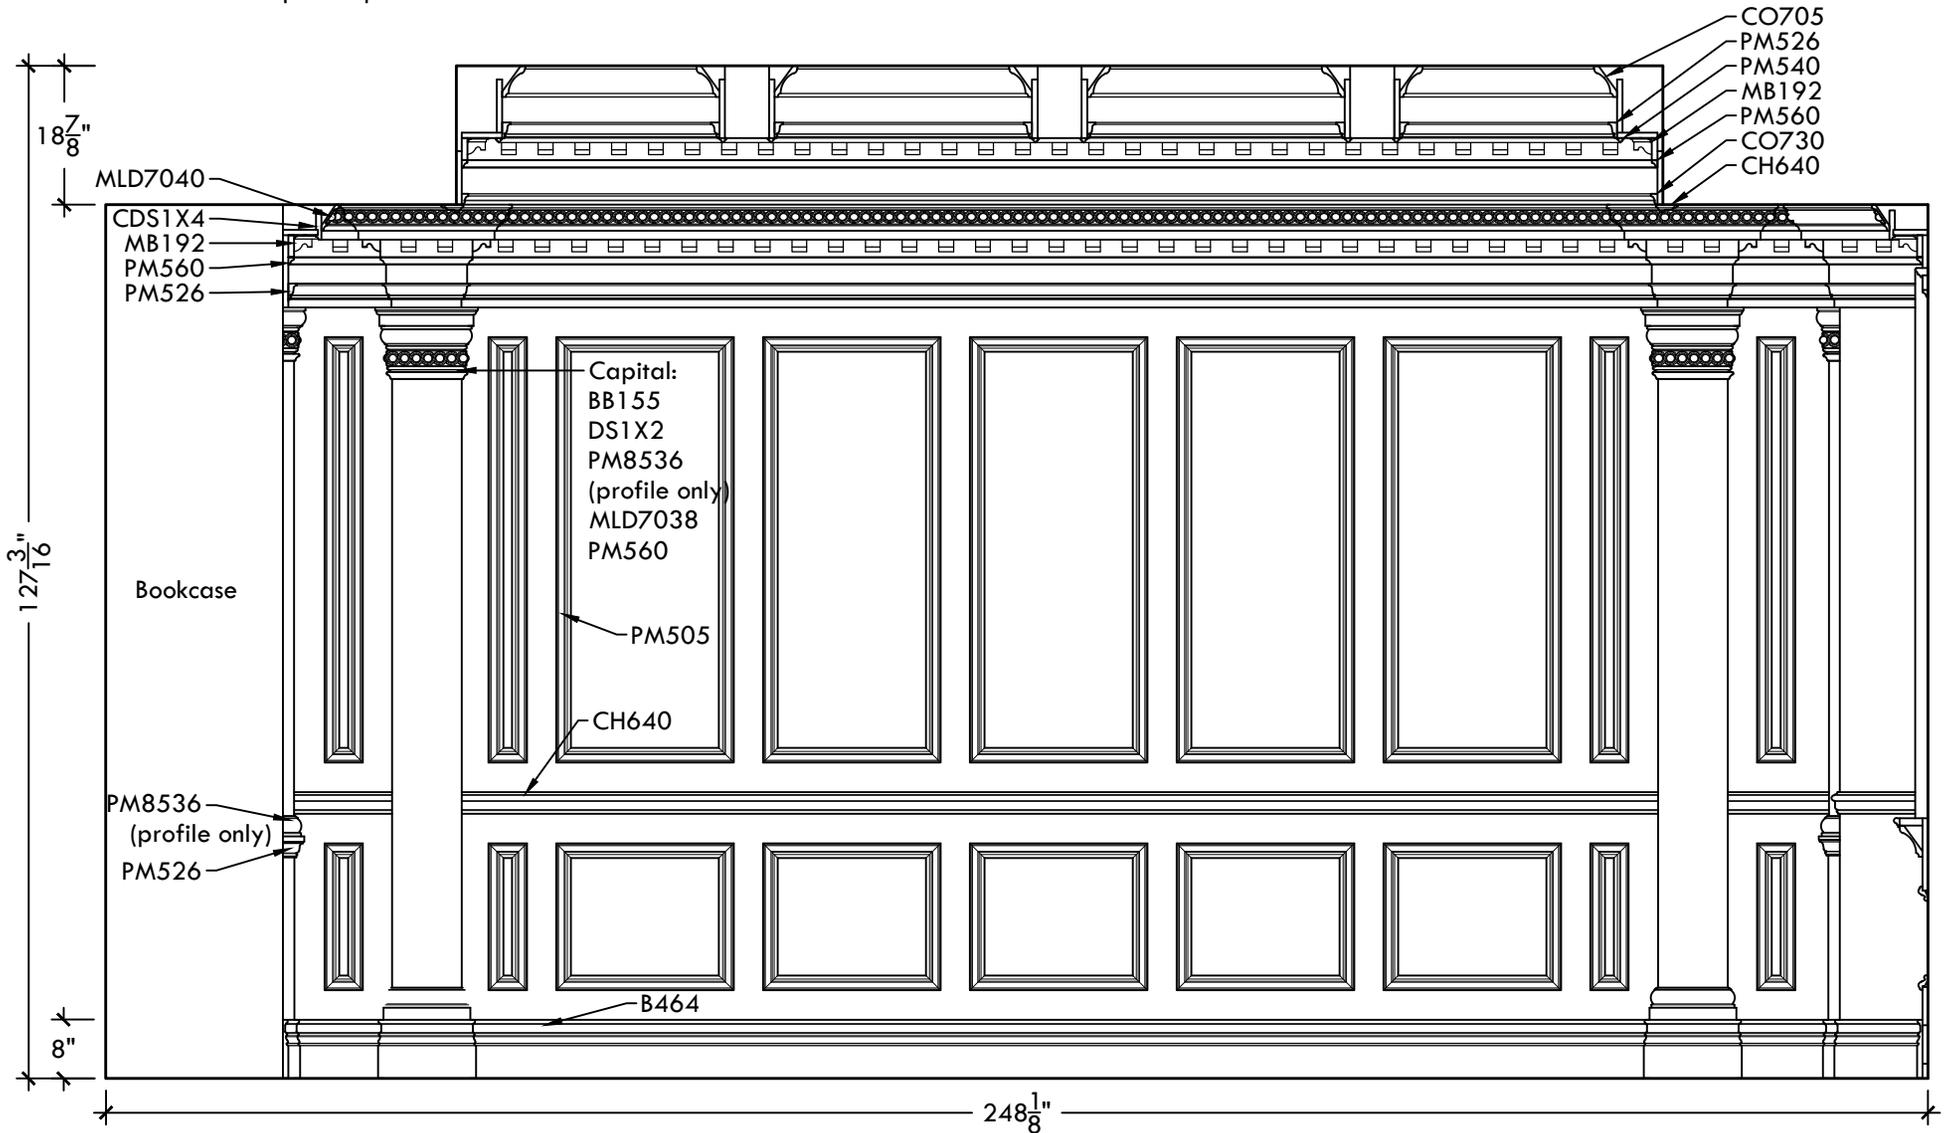


WP528 -- Decorative Wall Panel

3'-3"w x 7'-8 1/4"h x 1 1/16"d
CAD DWG available upon request

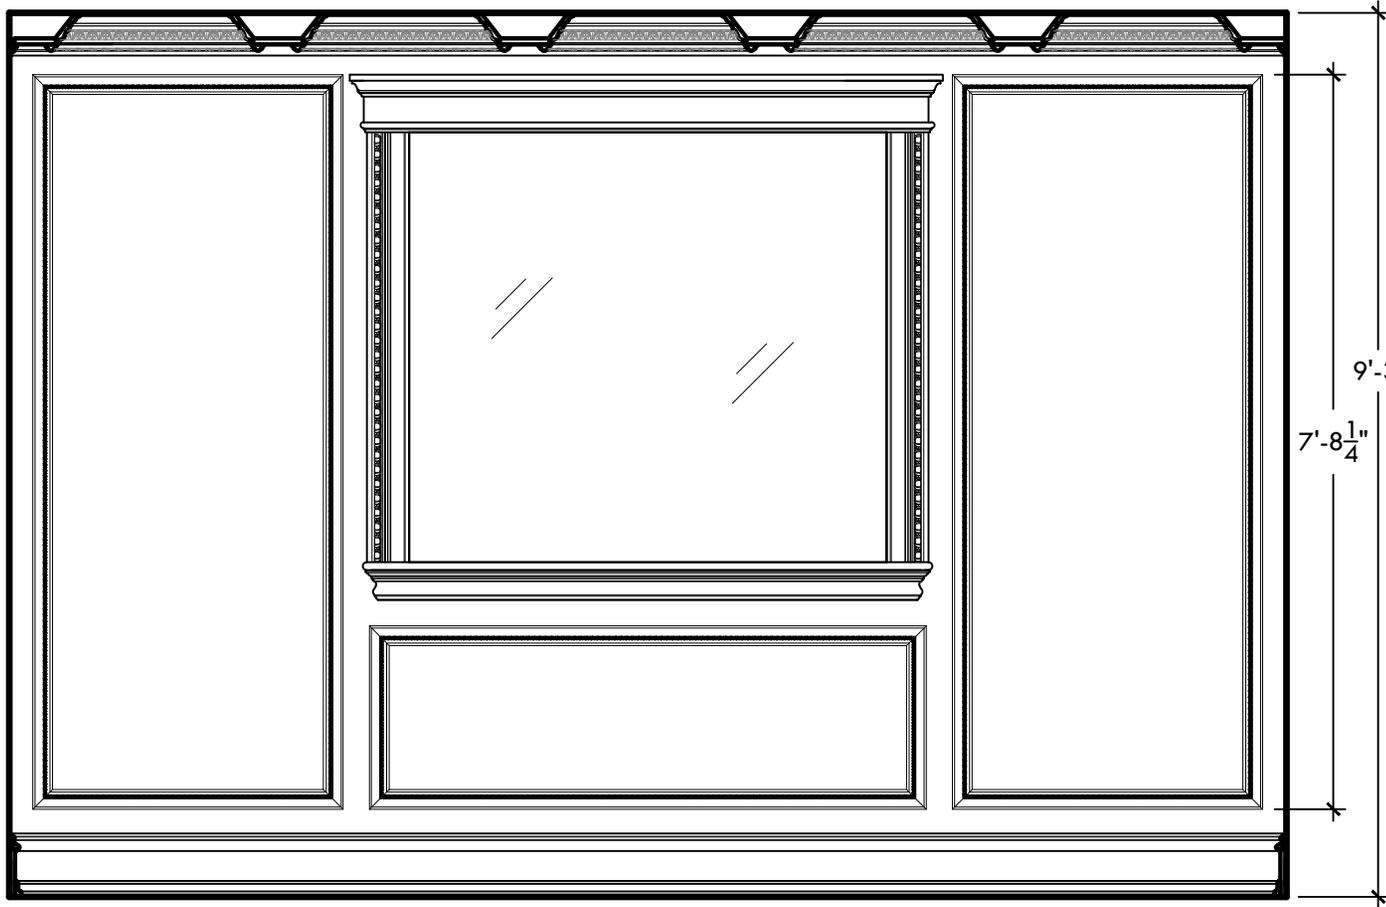

Wall Panel

1 1/16" x 2 5/8"
PM8577

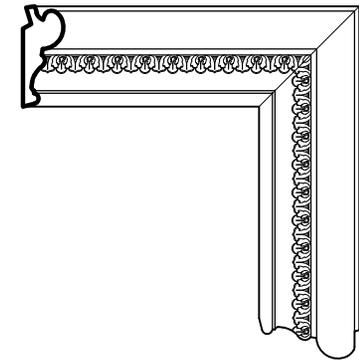

- Cornice: CM8786, PM8538, DS1x10, CR840
- Pediment: DS1x8, PED288, DS1x8, PM593
- Casing: BB8101, CA382
- Sill: TC120, PM561, CA382
- Base: PM577, CDS1x6, PM529